



Legende

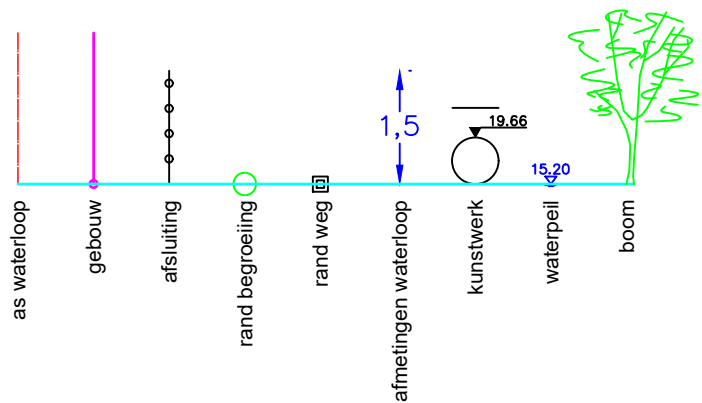

114 P.K. 4.50850

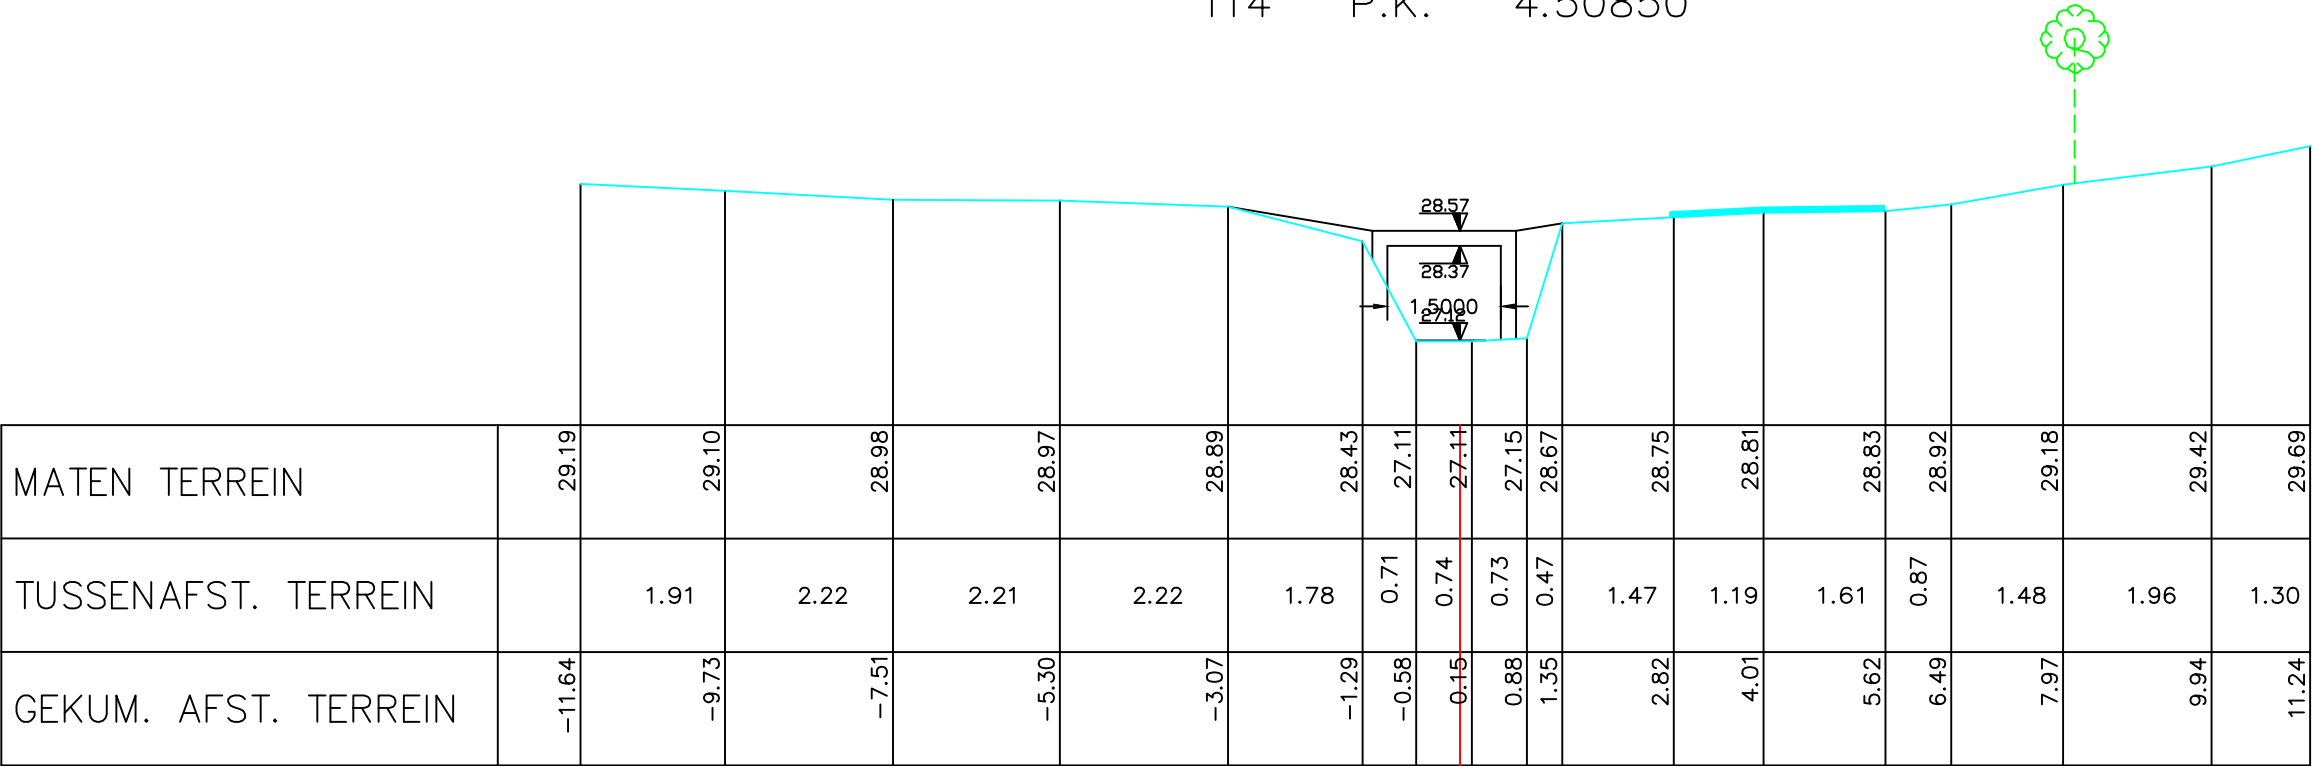

MATEN TERREIN	29.19	29.10	28.98	28.97	28.89	28.43	27.11	27.11	27.15	28.67	28.75	28.81	28.83	28.92	29.18	29.42	29.69
TUSSENAFST. TERREIN		1.91	2.22	2.21	2.22	1.78	0.71	0.74	0.73	0.47	1.47	1.19	1.61	0.87	1.48	1.96	1.30
GEKUM. AFST. TERREIN	-11.64	-9.73	-7.51	-5.30	-3.07	-1.29	-0.58	0.15	0.88	1.35	2.82	4.01	5.62	6.49	7.97	9.94	11.24

Gemeente Ternat

B5100 **Keurebeek**

VHAG: 6380

Locatie atlaspunt (LB72): X-coördinaat: 135207,1961 Y-coördinaat: 171680,6693

DWARSPROFIELPLAN

Atlaspunt - 176
Datum opmeting: 1998-03-01
Schaal: 1/100

