
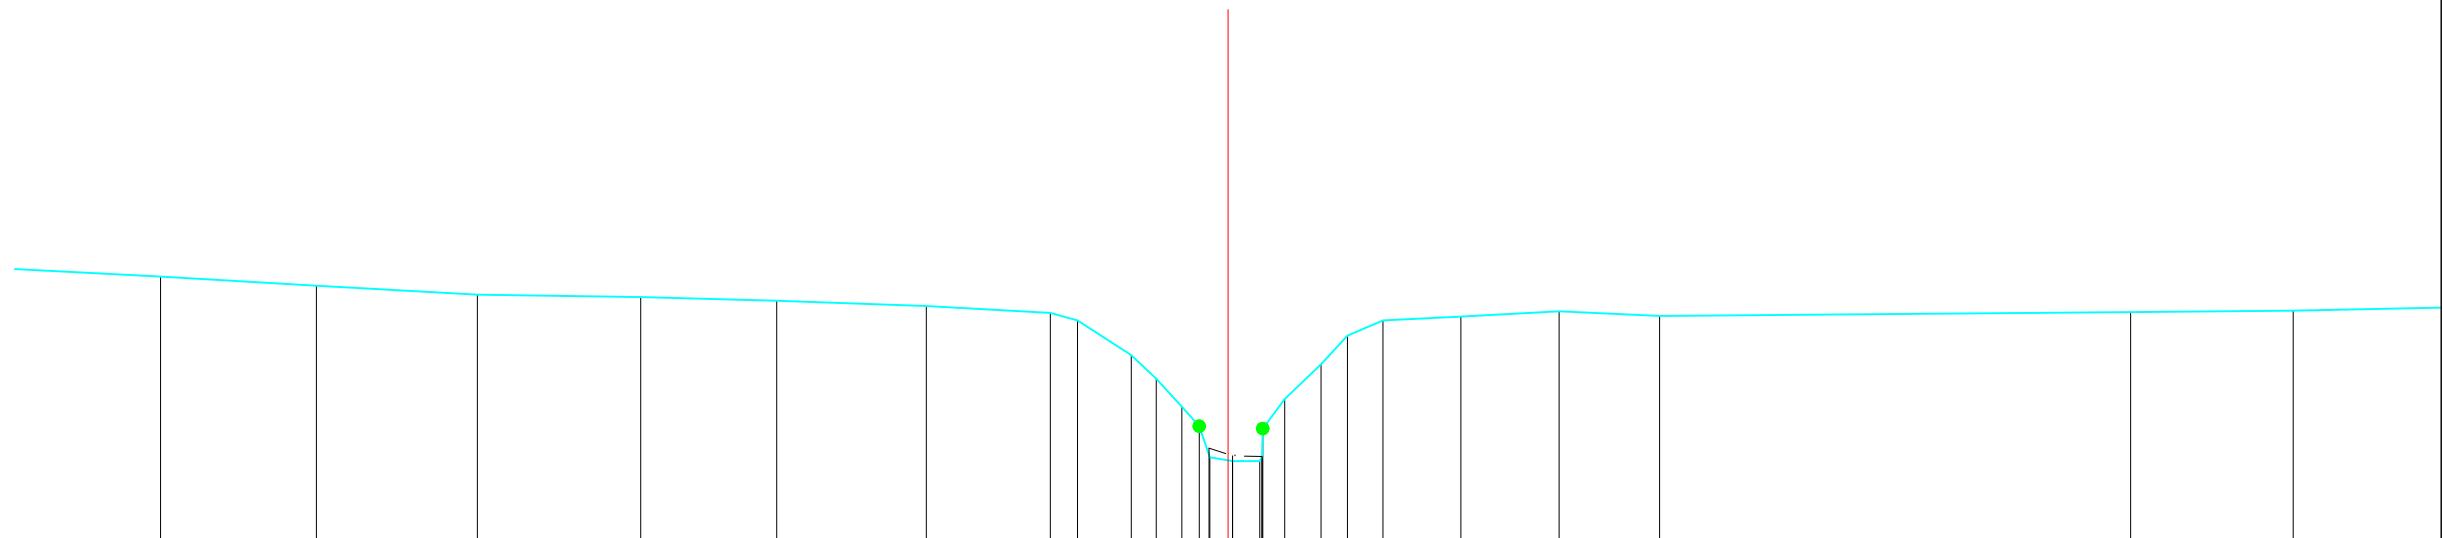


Legende

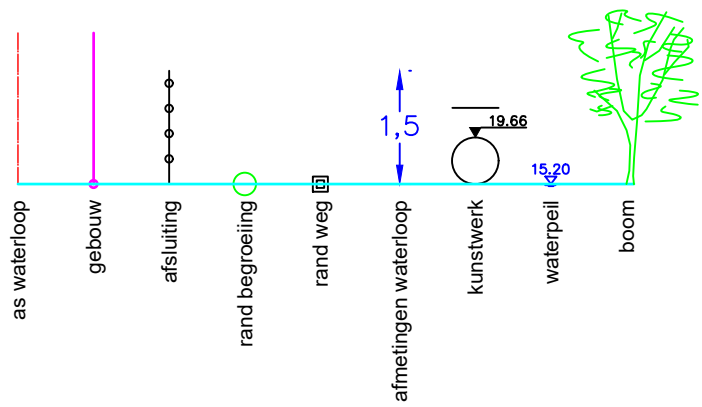

BODEMPEIL		41.47	41.35	41.23		41.20	41.15	41.08	40.99	40.89	40.43	40.12	39.75	39.49	39.06	39.03	39.09	39.09	39.85	40.31	40.69	40.89	40.94		41.01		40.95		41.00		41.02	41.06
SLIBBODEM														39.20	39.10	39.03	39.09	39.09	39.85													
CUMULAFSTAND		12.35	14.41	16.54		18.70	20.50	22.48	24.12	24.48	25.19	25.52	25.86	26.09	26.23	26.43	26.57	26.89	27.22	27.70	28.05	28.52	29.55		30.85		32.18		38.41		40.56	42.52
TUSSENAFSTAND	1.94	2.06	2.13	2.16		1.80	1.98	1.64	0.36	0.71	0.33	0.34	0.23	0.14	0.14	0.16	0.36	0.29	0.48	0.35	0.47	1.03	1.30		1.33		6.23		2.15		1.96	

Gemeente Zaventem

B1061 **Kleine Beek**

VHAG: 6652

Locatie atlaspunt (LB72): X-coördinaat: 158221,0676 Y-coördinaat: 174621,2496

DWARSPROFIELPLAN

Atlaspunt - 005

Datum opmeting: 2003-11-08

Schaal:	1/100
---------	-------

