


Legende

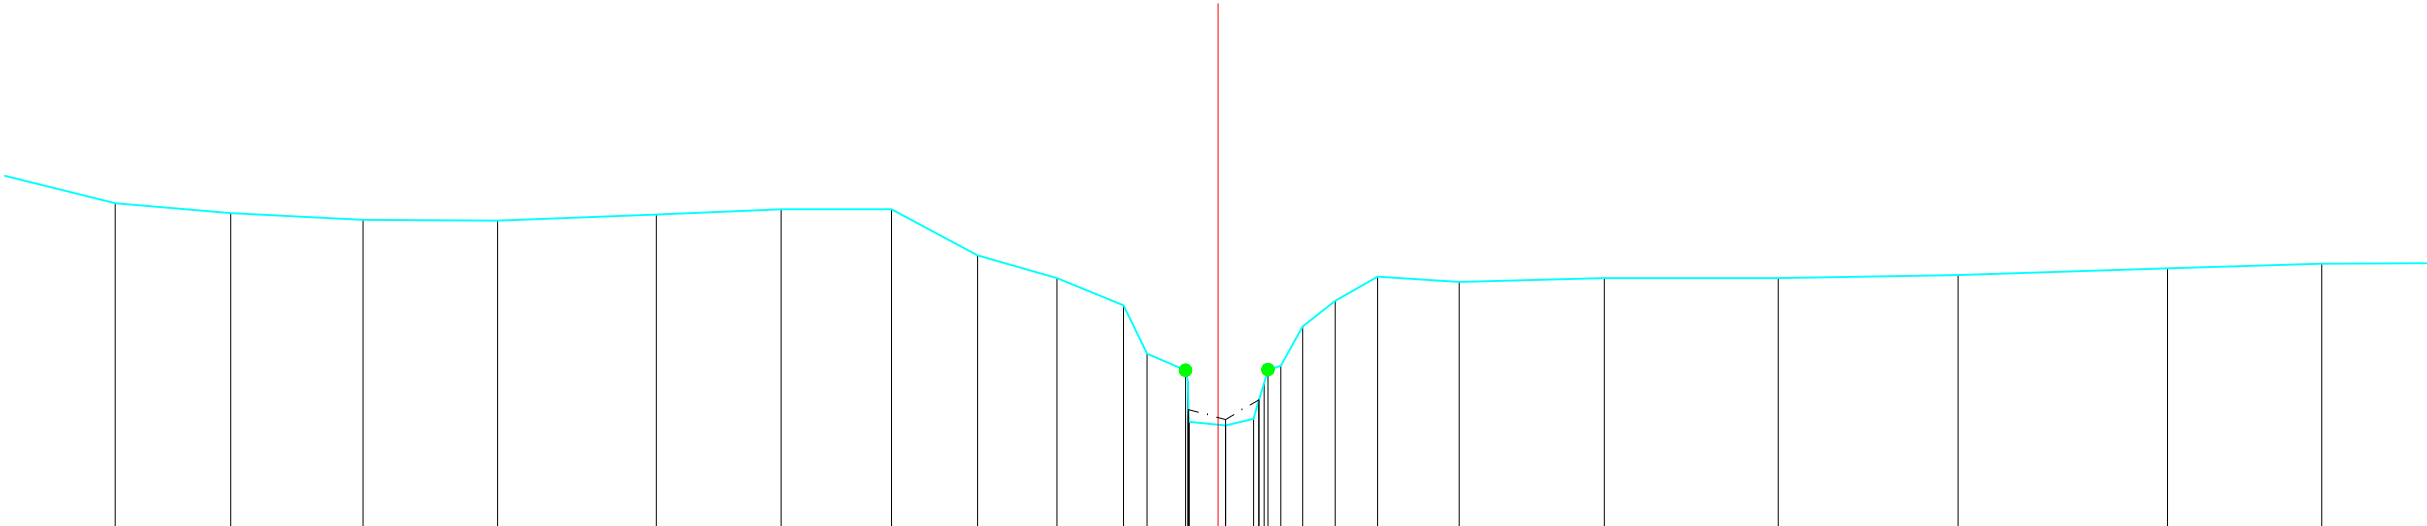

BODEMPEIL		45.36	45.23	45.14	45.13	45.21	45.28	45.28	44.67	44.37	44.01	43.37	43.15	42.47	42.42	42.51	43.21	43.73	44.07	44.39	44.32	44.37	44.37	44.41	44.50	44.56	
SLIBBODEM													42.63	42.47	42.50	42.76	43.48	43.73	44.07	44.39	44.32	44.37					
CUMULAFSTAND		11.87	13.40	15.15	16.93	19.03	20.68	22.14	23.28	24.33	25.21	25.52	26.03	26.08	26.46	26.93	27.02	27.28	28.01	28.57	29.65	31.57	33.87	36.25	39.02	41.06	
TUSSENAFSTAND	1.57	1.53	1.75	1.78	2.10	1.65	1.46	1.14	1.05	0.88	0.31	0.51	0.06	0.38	0.10	0.07	0.01	0.29	0.43	0.56	1.08	1.92	2.30	2.38	2.77	2.04	2.37

Gemeente Zaventem

B1061 **Kleine Beek**

VHAG: 6652

Locatie atlaspunt (LB72): X-coördinaat: 158679,4051 Y-coördinaat: 174707,3717

DWARSPROFIELPLAN

Atlaspunt - 020
Datum opmeting: 2003-11-08
Schaal: 1/100

