


Legende

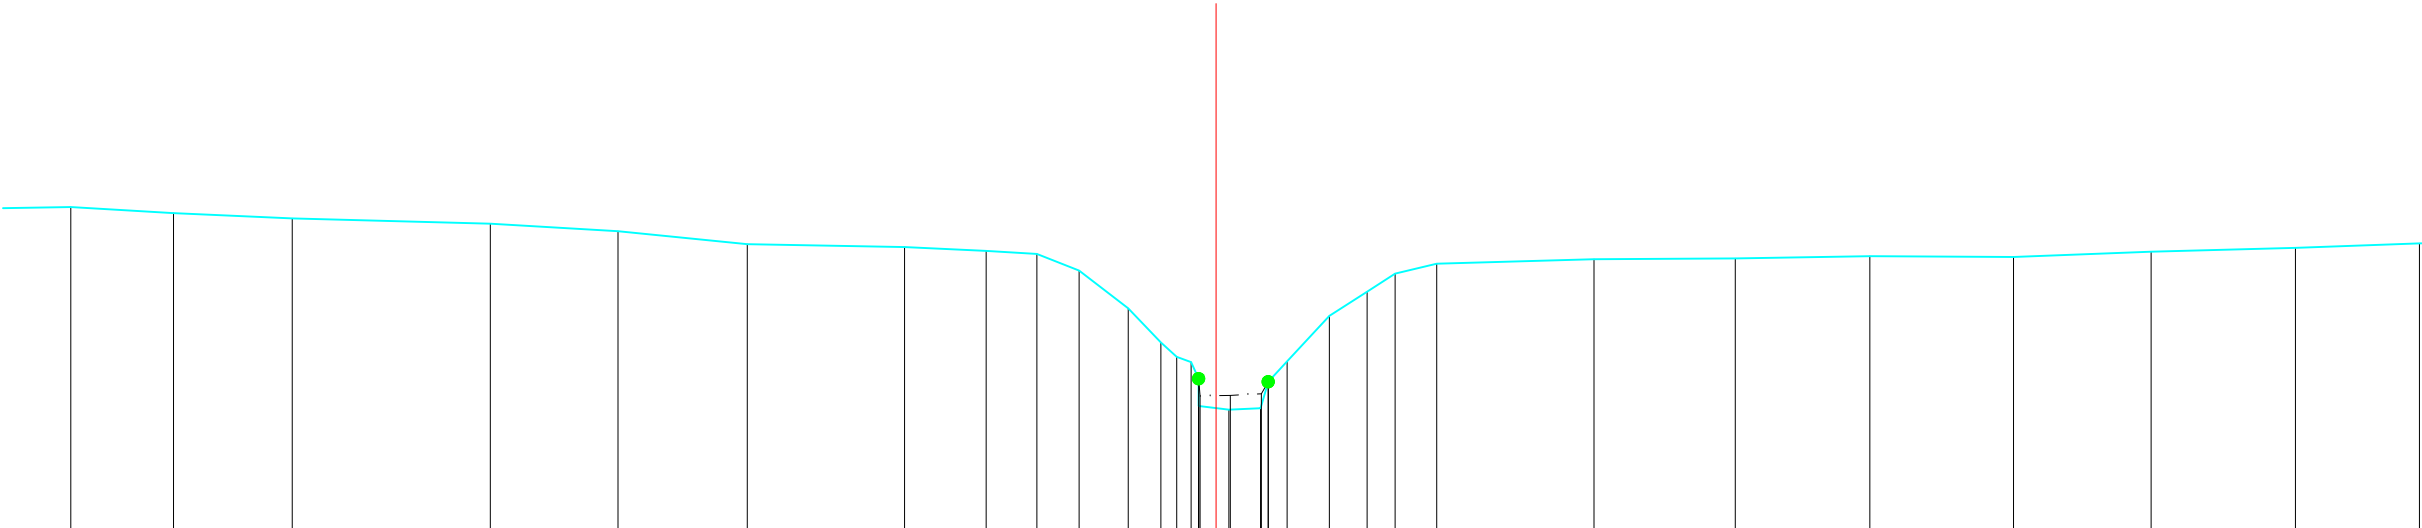

BODEMPEIL	45.31	45.23	45.16	45.09	44.99	44.82	44.78	44.73	44.69	44.47	43.97	43.52	43.33	43.26	43.18	42.83	42.65	43.27	43.87	44.19	44.43	44.56	44.62	44.63	44.66	44.65	44.72	44.77	44.83
SLIBBODEM																													
CUMULAFSTAND	10.80	12.16	13.73				21.83	22.91	23.58	24.14	24.79	25.22	25.43	25.72	25.95	26.12	26.54	26.84	27.45	27.95	28.32	28.87	30.95	32.82	34.60	36.50	38.32	40.23	41.87
TUSSENAFSTAND	2	1.36	1.57	2.62	1.69	1.71	2.08	1.08	0.67	0.56	0.65	0.43	0.21	0.19	0.23	0.17	0.42	0.25	0.56	0.50	0.37	0.55	2.08	1.87	1.78	1.90	1.82	1.91	1.64

Gemeente Zaventem

B1061 **Kleine Beek**

VHAG: 6652

Locatie atlaspunt (LB72): X-coördinaat: 158723,7407 Y-coördinaat: 174718,9374

DWARSPROFIELPLAN

Atlaspunt - 021
Datum opmeting: 2003-11-08
Schaal: 1/100

