


Legende

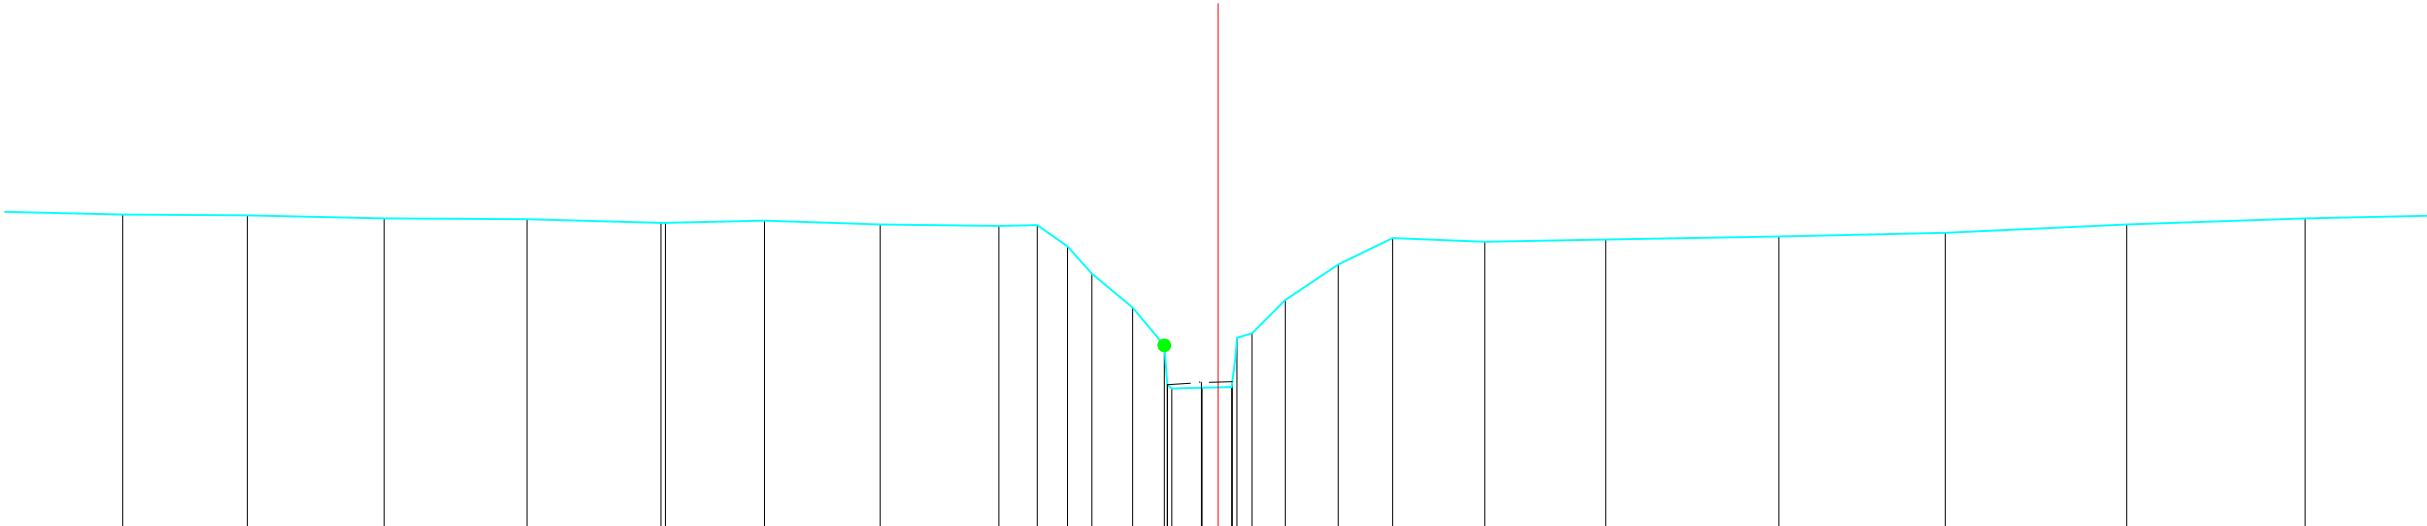

BODEMPEIL	45.21	45.20	45.16	45.15	45.10	45.13	45.08	45.06	45.07	44.79	44.43	43.98	42.96	42.91	42.92	42.93	43.00	43.64	44.08	44.55	44.90	44.85	44.88	44.92	44.97	45.08	45.16
SLIBBODEM													42.96	42.91	42.99	43.00	43.00	43.64	44.08	44.55	44.90	44.85	44.88	44.92	44.97	45.08	45.16
CUMULAFSTAND	12.93	14.58	16.39	18.28	20.05	21.42	22.95	24.52	25.03	25.43	25.75	26.29	26.81	27.21	27.42	27.60	27.87	28.31	29.01	29.73	30.95	32.55	34.84	37.04	39.44	41.80	
TUSSENAFSTAND	1.70	1.65	1.81	1.89	1.77	1.31	1.53	1.57	0.51	0.40	0.32	0.54	0.42	0.40	0.21	0.18	0.20	0.44	0.70	0.72	1.22	1.60	2.29	2.20	2.40	2.36	2.27

Gemeente Zaventem

B1061 **Kleine Beek**

VHAG: 6652

Locatie atlaspunt (LB72): X-coördinaat: 158767,7438 Y-coördinaat: 174732,6678

DWARSPROFIELPLAN

Atlaspunt - 022
Datum opmeting: 2003-11-08
Schaal: 1/100

