
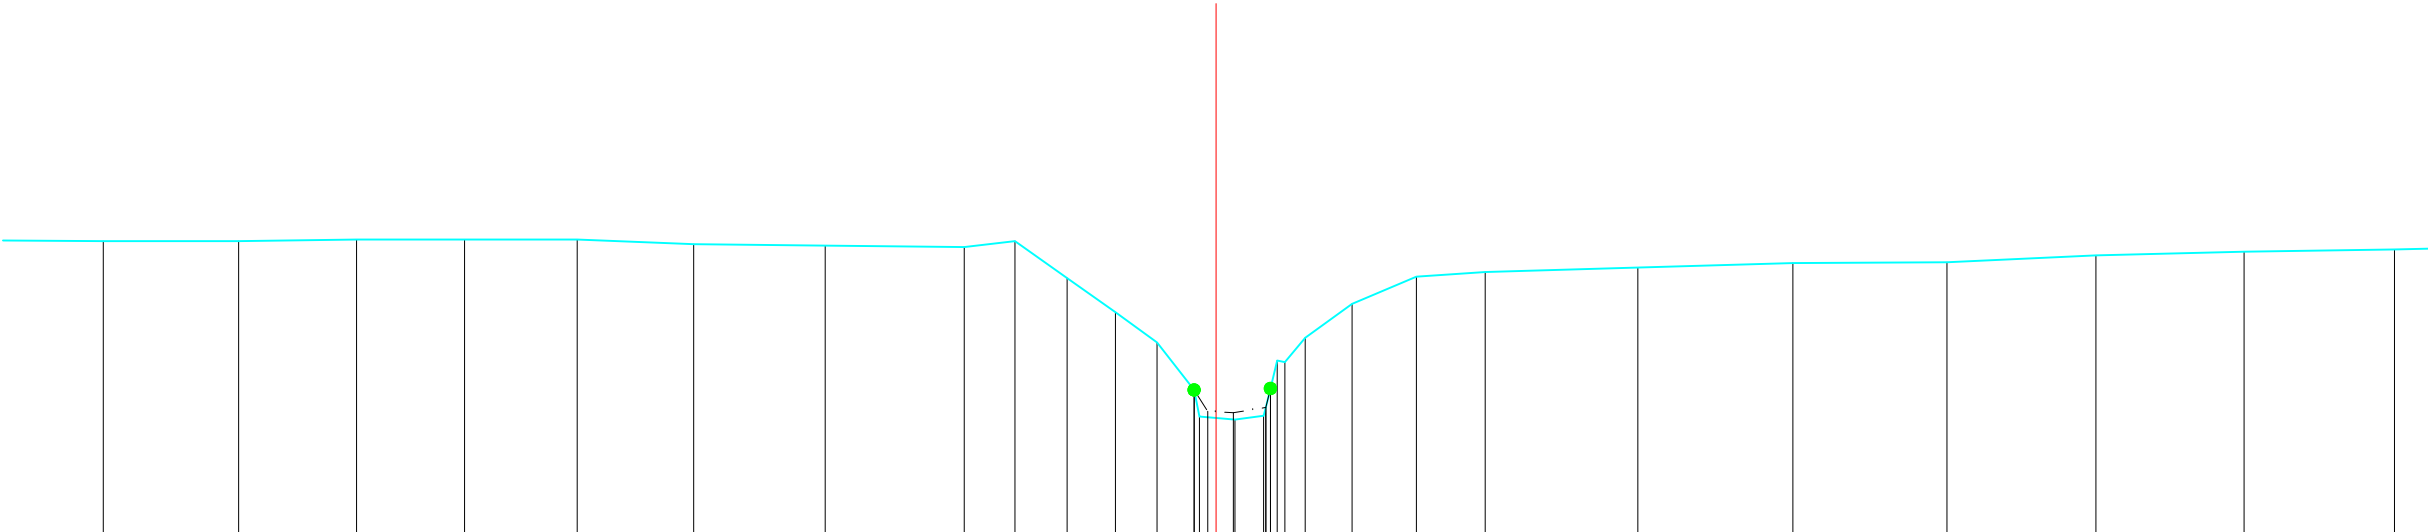


Legende

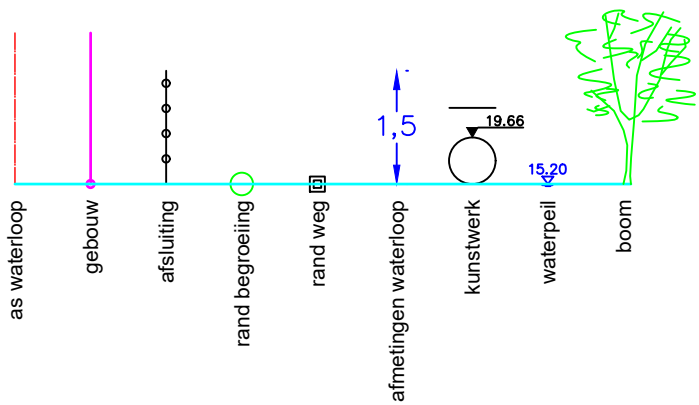

BODEMPEIL		45.86	45.86	45.88	45.88	45.88	45.82	45.80	45.78	45.86	45.37	44.92	44.52	43.89	43.50	43.66	43.55	43.59	44.58	45.03	45.39	45.45	45.51	45.57	45.58	45.67	45.72	45.75
SLIBBODEM														43.89	43.81	43.59	43.66	43.55	43.59									
CUMULAFSTAND		13.02	14.81	16.37	17.80	19.29	20.83	22.57	24.41	25.08	25.77	26.41	26.96	27.45	27.74	28.37	28.40	28.65	28.92	29.54	30.39	31.30	33.32	35.37	37.41	39.38	41.34	43.33
TUSSENAFSTAND	1.92	1.79	1.56	1.43	1.49	1.54	1.74	1.84	0.67	0.69	0.64	0.55	0.49	0.07	0.22	0.25	0.38	0.07	0.27	0.62	0.85	0.91	2.02	2.05	2.04	1.97	1.96	1.99

Gemeente Zaventem

B1061 **Kleine Beek**

VHAG: 6652

Locatie atlaspunt (LB72): X-coördinaat: 158859,4639 Y-coördinaat: 174751,539

DWARSPROFIELPLAN

Atlaspunt - 024
Datum opmeting: 2003-11-08
Schaal: 1/100

