
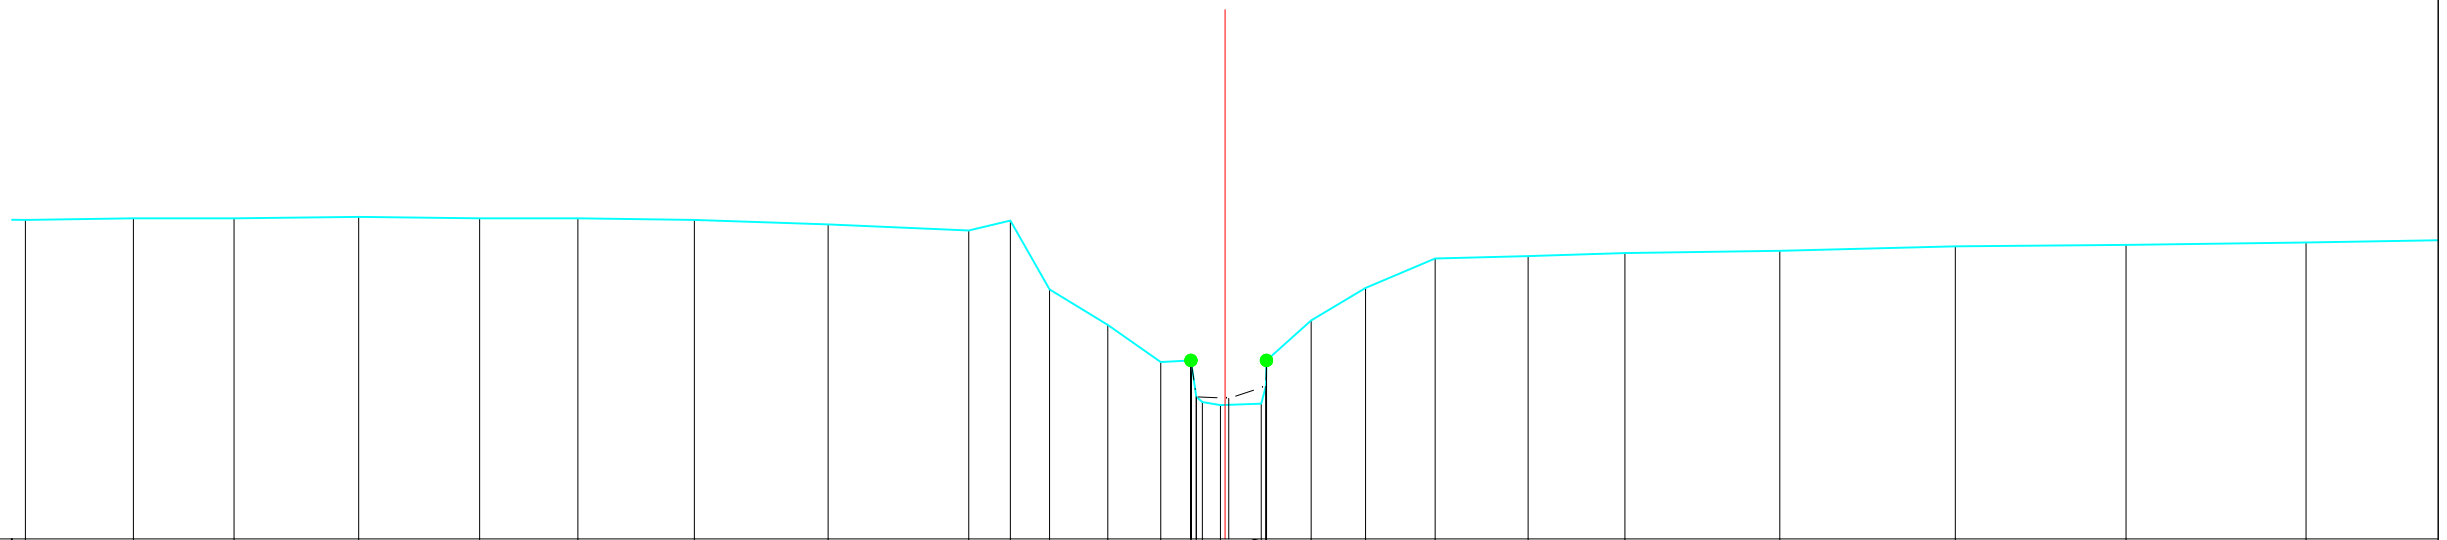


Legende

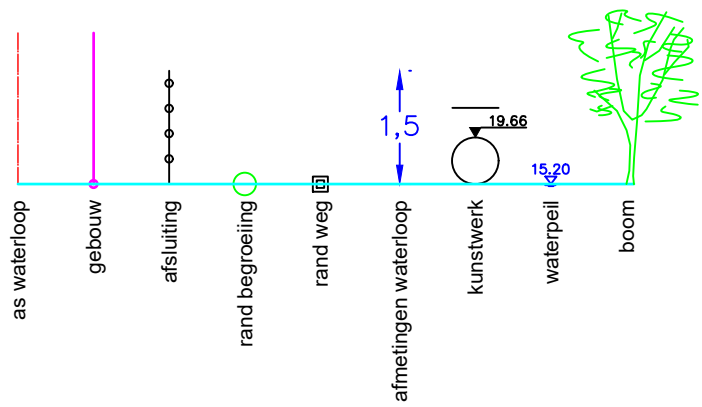

BODEMPEIL	46.22	46.24	46.24	46.26	46.24	46.24	46.24	46.22	46.16	46.08	46.21	45.30	44.83	44.34	44.36	43.81	43.77	44.04	43.78	44.36	44.89	45.32	45.71	45.74	45.78	45.81	45.87	45.89	45.92
SLIBBODEM															44.36	43.88	43.86	44.02	44.36										
CUMULAFSTAND	10.05	11.48	12.81	14.46	16.06	17.36	18.90	20.67	22.53	23.08	23.60	24.37	25.07	25.47	25.56	25.92	26.40	26.47	27.06	27.78	28.70	29.93	31.21	33.26	35.58	37.84	40.22		
TUSSENAFSTAND	1.43	1.33	1.65	1.60	1.30	1.54	1.77	1.86	0.55	0.52	0.77	0.70	0.40	0.08	0.04	0.46	0.07	0.59	0.72	0.92	1.23	1.28	2.05	2.32	2.26	2.38	2.38		

Gemeente Zaventem

B1061 **Kleine Beek**

VHAG: 6652

Locatie atlaspunt (LB72): X-coördinaat: 158905,3954 Y-coördinaat: 174757,3917

DWARSPROFIELPLAN

Atlaspunt - 025

Datum opmeting: 2003-11-08

Schaal:	1/100
---------	-------

