


Legende

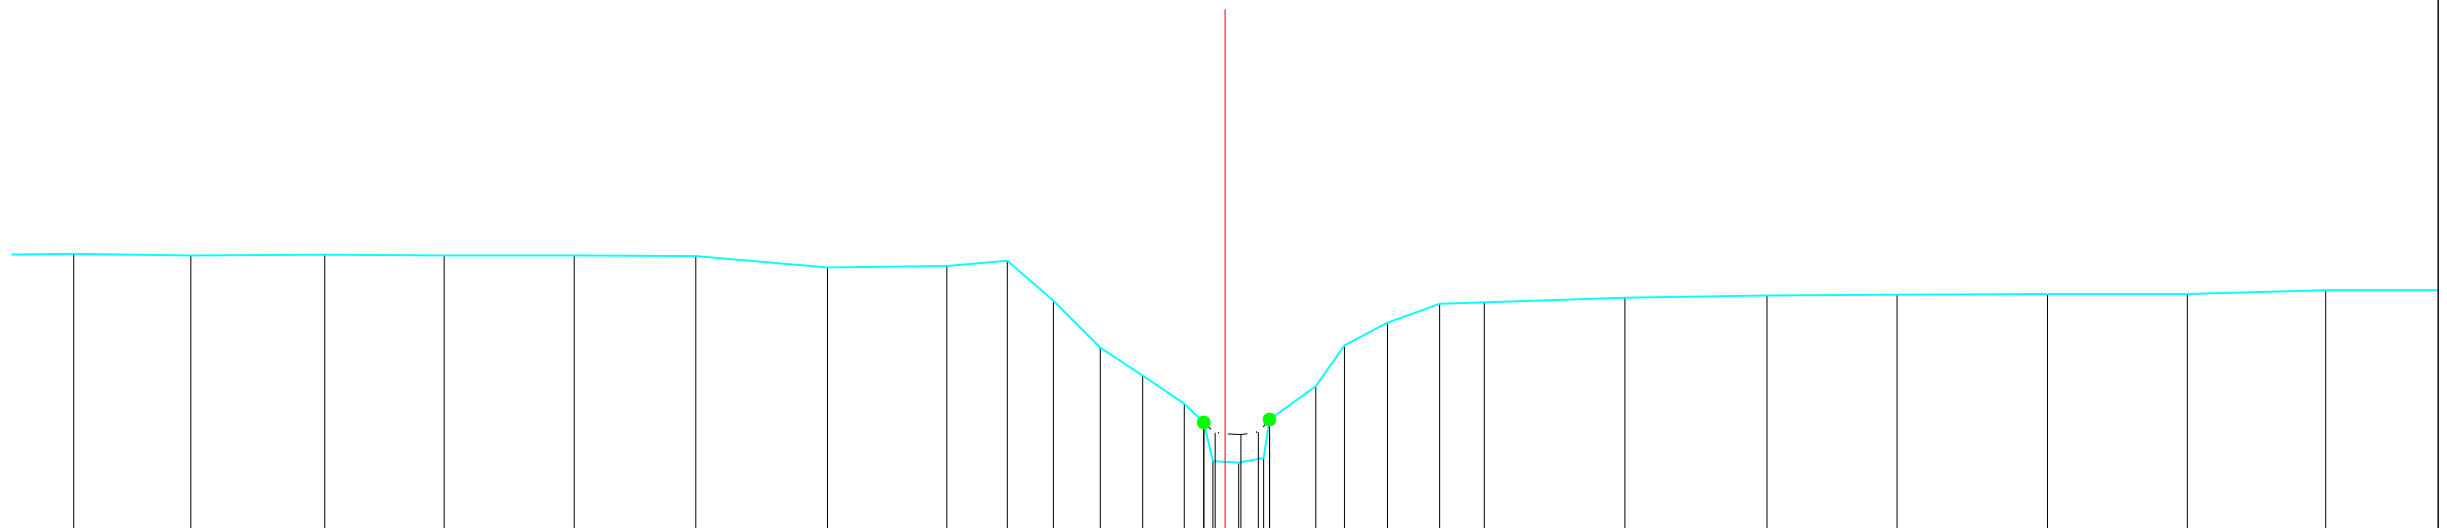

BODEMPEIL	46.77		46.75		46.76			46.75			46.75			46.74			46.59			46.61		46.68		46.15		45.53		45.16		44.79		44.54		44.54		44.01		44.98				45.02		45.56		45.86		46.11		46.13				46.19				46.22				46.23				46.24				46.24			46.29
SLIBBODEM	
CUMULAFSTAND	14.87		16.42		18.19			19.77			21.49			23.10			24.84			26.42		27.22		27.83		28.45		29.01		29.56		29.82		29.94		30.28		30.61		30.69		31.30		31.68		32.25		32.94		33.53				35.39				37.27				38.99			40.98			42.83			44.66		
TUSSENAFSTAND		1.55		1.77		1.58		1.72		1.61		1.74		1.58		0.80	0.61	0.62	0.56	0.55	0.26	0.12	0.18	0.33	0.28	0.61	0.38	0.57	0.69	0.59		1.86				1.88		1.72		1.99		1.85		1.83		1.85																											

Gemeente Zaventem

B1061 **Kleine Beek**

VHAG: 6652

Locatie ataspunt (LB72): X-coördinaat: 158951,0006 Y-coördinaat: 174767,45

DWARSPROFIELPLAN

Atlaspunt - 026

Datum opmeting: 2003-11-08

Schaal:	1/100
---------	-------

