


Dwarsprofiel 1
Vergelijkingsvlak 44.00 m T.A.W.
Afstand op as 025.28m

Peil vaste bodem	- 45.68	- 45.59	- 45.60		- 47.72	- 47.89	- 47.96	- 47.99	- 48.01	- 45.76	- 45.80	- 45.85	- 47.68	- 47.77	- 47.85	- 47.86	- 47.88	- 47.93
Slibpeil																		
Tussenafstand		1.44	1.04	3.72	0.73	1.77	1.96	0.74	2.77	0.42	0.53	2.41	0.89	1.29	2.04	2.45	1.54	
Afstand tot as	- 14.60	- 13.15	- 12.12		- 8.39	- 7.66	- 5.89	- 3.94	- 3.19	- 0.42	- 0.00	- 0.53	- 2.95	- 3.84	- 5.12	- 7.17	- 9.61	- 11.15

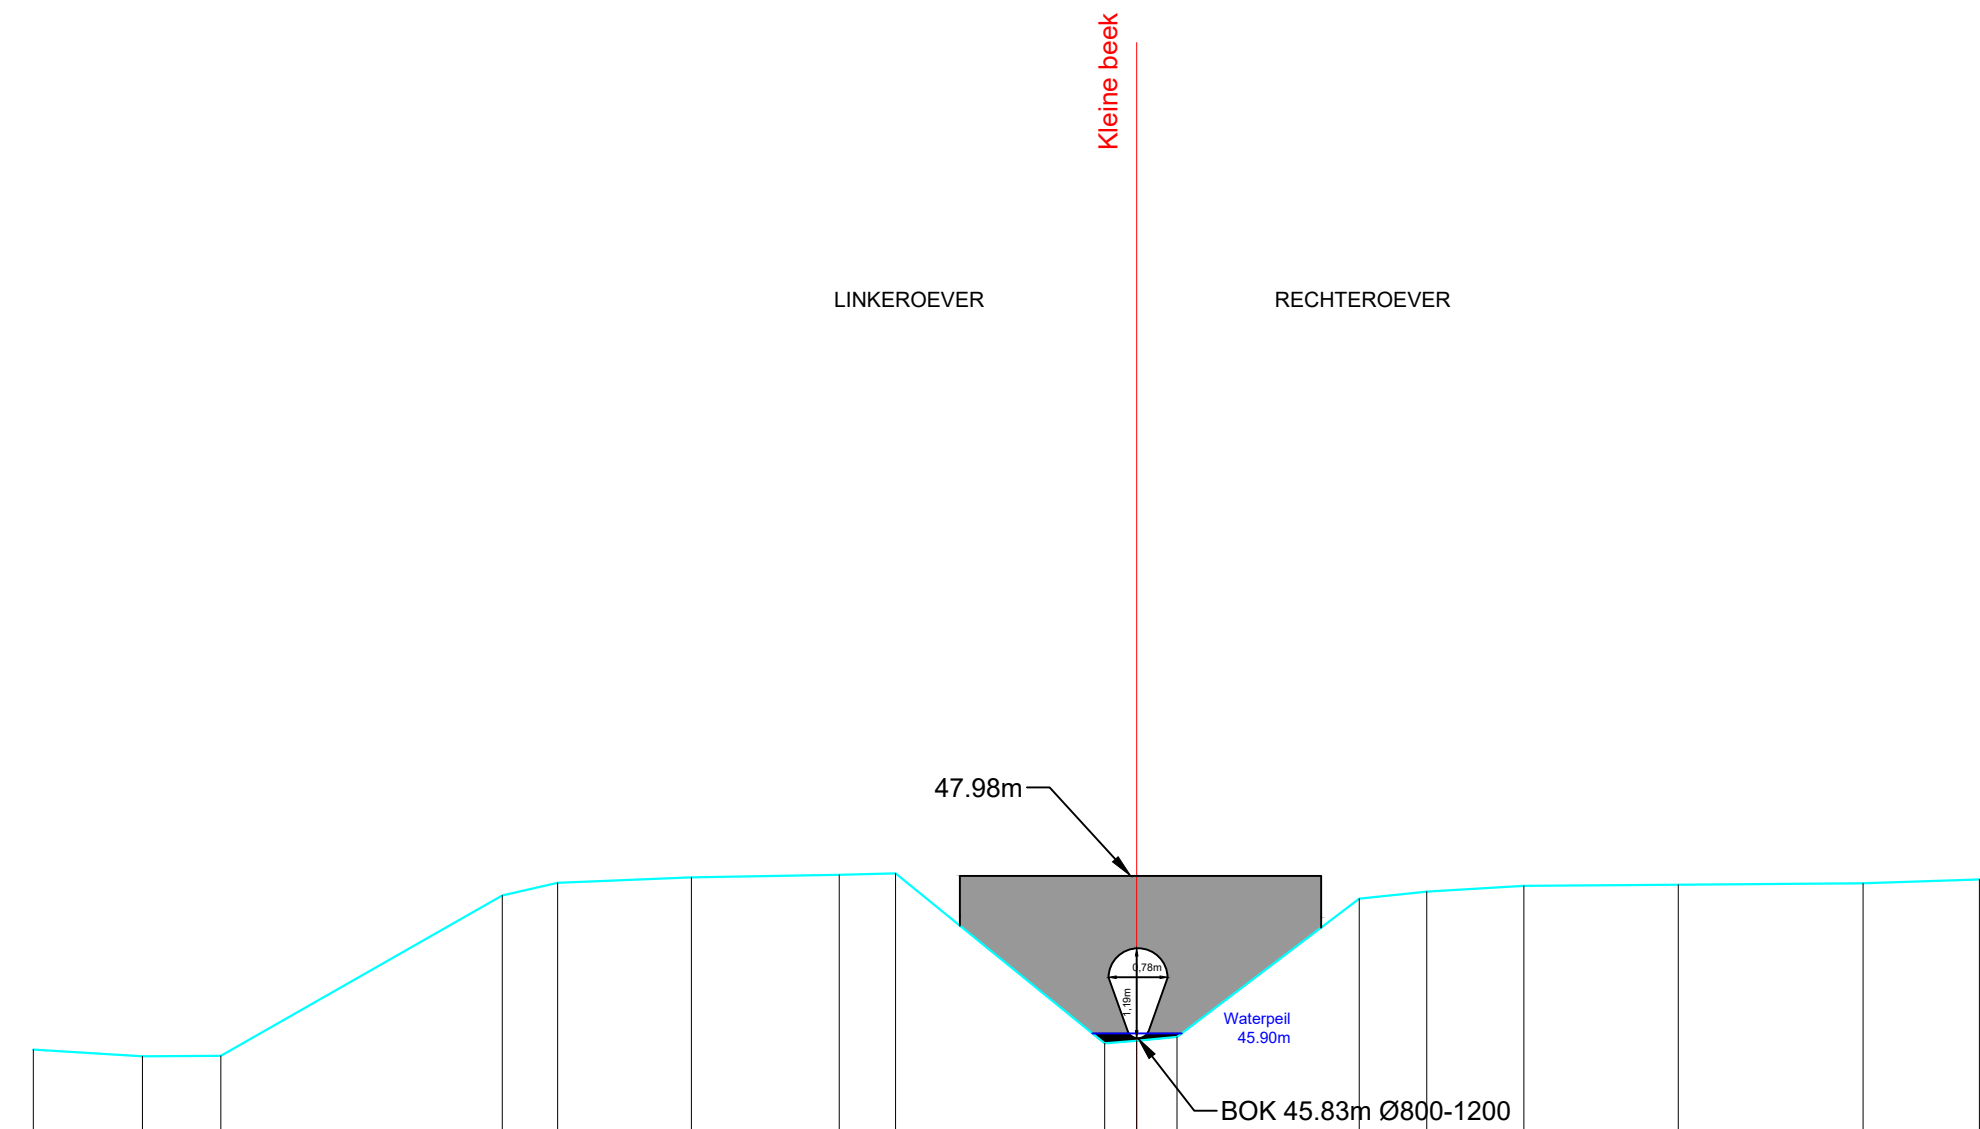

Gemeente ZAVENTEM

B1061 KLEINE BEEK

VHAG: 6652

Locatie atlaspunt (LB72): X-coördinaat: 159021.30 Y-coördinaat: 174774.83

DWARSPROFIELPLAN

Atlaspunt - 027
Datum opmeting: 22/04/2024
Schaal: 1/100

