


Dwarsprofiel 10
Vergelijkingsvlak 46.00 m T.A.W.
Afstand op as 309.12m

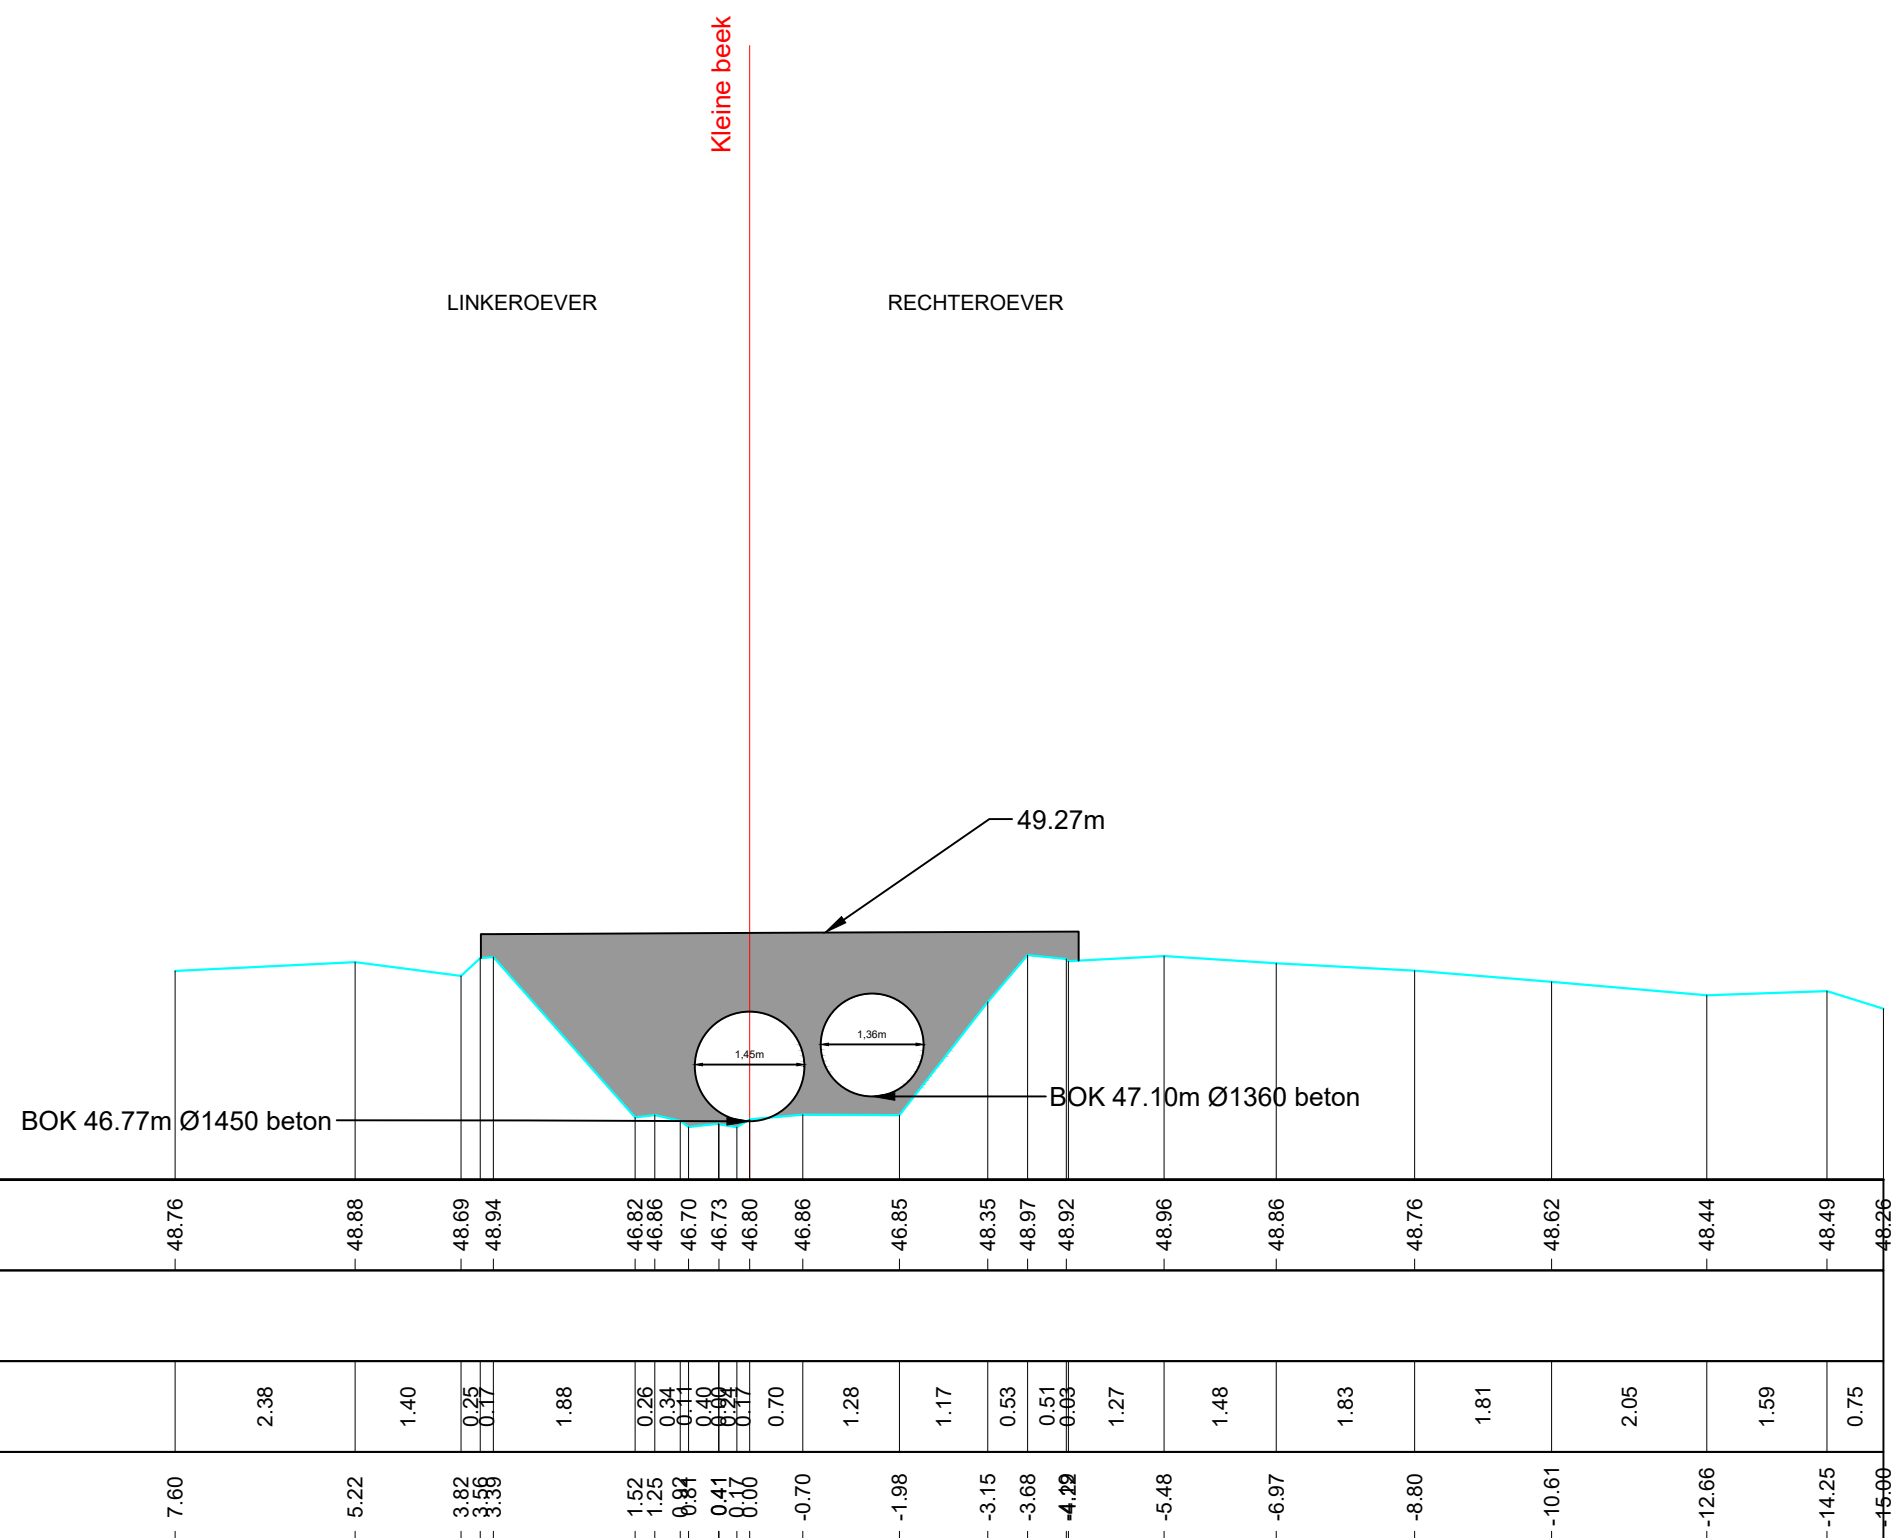

Peil vaste bodem	-48.76	-48.88	-48.69	-48.94	-46.82	-46.86	-46.70	-46.73	-46.80	-46.86	-46.85	-48.35	-48.97	-48.92	-48.96	-48.86	-48.76	-48.62	-48.44	-48.49	-48.26			
Slibpeil																								
Tussenafstand	2.38	1.40	0.25	0.17	1.88	0.26	0.34	0.11	0.40	0.59	0.17	0.70	1.28	1.17	0.53	0.51	0.09	1.27	1.48	1.83	1.81	2.05	1.59	0.75
Afstand tot as	-7.60	-5.22	-3.82	-3.56	-3.39	-1.52	-1.25	-0.84	-0.41	-0.00	-0.70	-1.98	-3.15	-3.68	-4.22	-5.48	-6.97	-8.80	-10.61	-12.66	-14.25	-15.00		

Gemeente ZAVENTEM

B1061 KLEINE BEEK

VHAG: 6652

Locatie atlaspunt (LB72): X-coördinaat: 159168.41 Y-coördinaat: 174702.98

DWARSPROFIELPLAN

Atlaspunt - 036

Datum opmeting: 22/04/2024

Schaal: 1/100

