


Legende

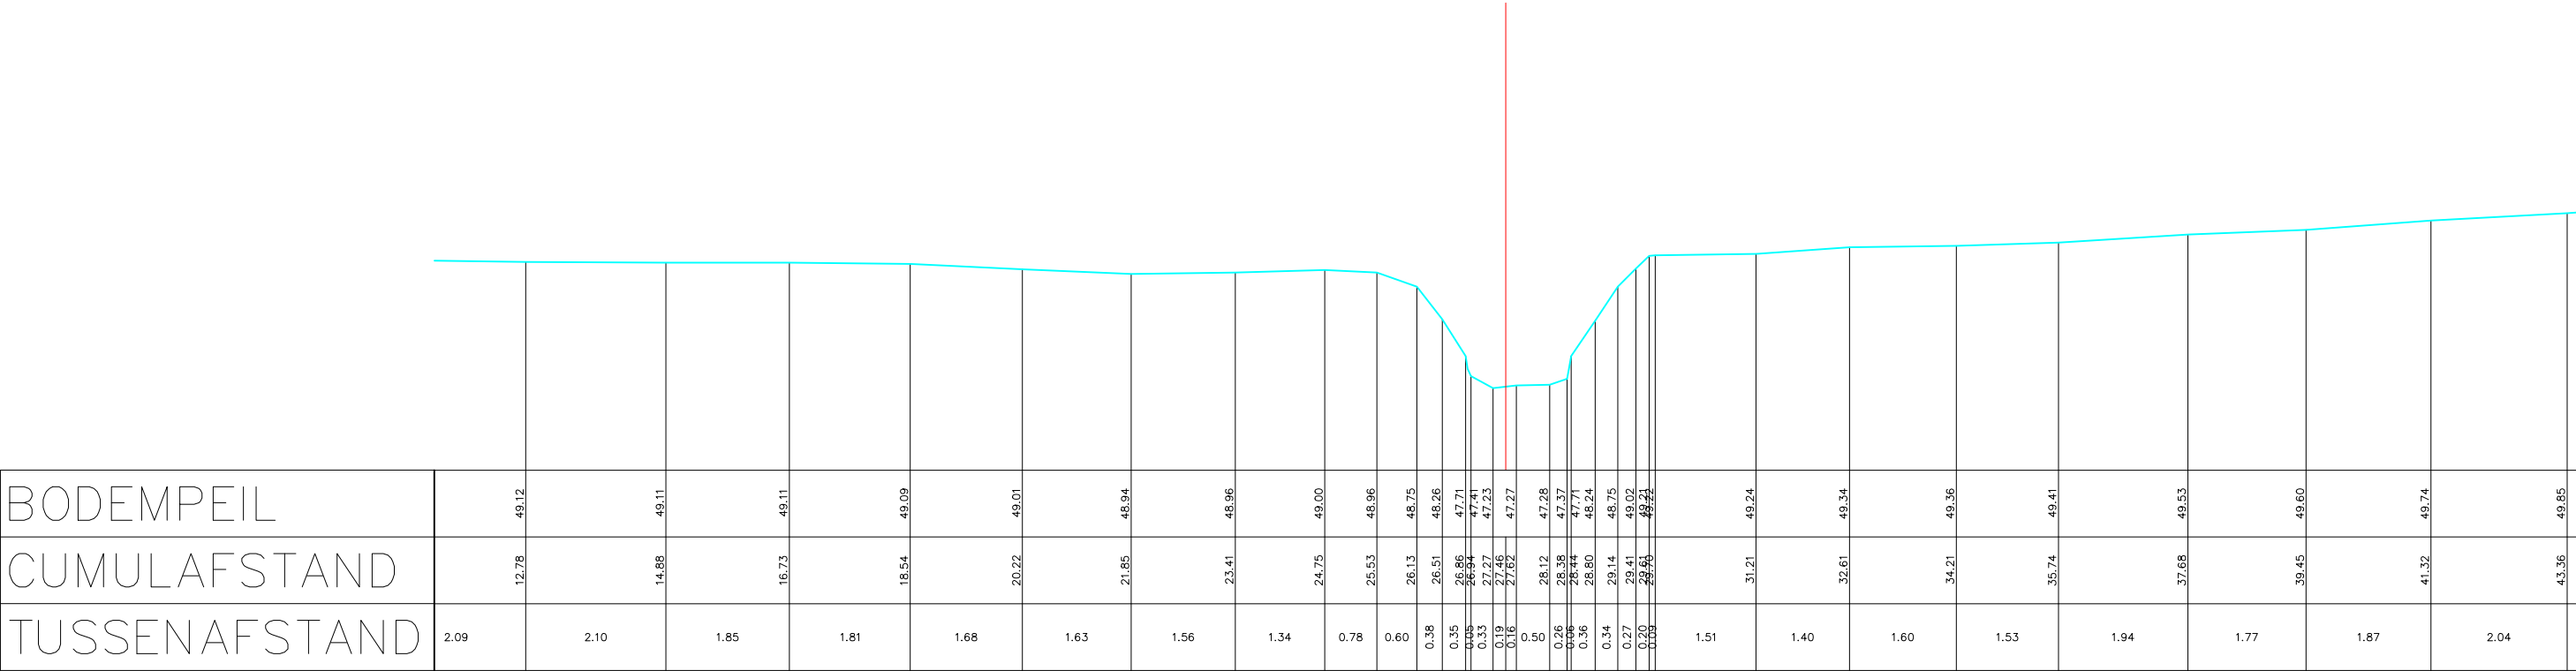

| BODEMPEIL     | 49.12 | 49.11 | 49.11 | 49.09 | 49.01 | 48.94 | 48.96 | 49.00 | 48.96 | 48.75 | 48.26 | 47.71 | 47.41 | 47.23 | 47.27 | 47.28 | 47.37 | 47.71 | 48.24 | 48.75 | 48.02 | 48.41 | 48.75 | 49.24 | 49.34 | 49.36 | 49.41 | 49.53 | 49.60 | 49.74 | 49.85 |
|---------------|-------|-------|-------|-------|-------|-------|-------|-------|-------|-------|-------|-------|-------|-------|-------|-------|-------|-------|-------|-------|-------|-------|-------|-------|-------|-------|-------|-------|-------|-------|-------|
| CUMULAFSTAND  | 12.78 | 14.88 | 16.73 | 18.54 | 20.22 | 21.85 | 23.41 | 24.75 | 25.53 | 26.13 | 26.51 | 26.86 | 26.94 | 27.27 | 27.46 | 27.62 | 28.12 | 28.38 | 28.44 | 28.80 | 29.14 | 29.41 | 29.61 | 31.21 | 32.61 | 34.21 | 35.74 | 37.68 | 39.45 | 41.32 | 43.36 |
| TUSSENAFSTAND | 2.09  | 2.10  | 1.85  | 1.81  | 1.68  | 1.63  | 1.56  | 1.34  | 0.78  | 0.60  | 0.38  | 0.35  | 0.08  | 0.33  | 0.19  | 0.16  | 0.50  | 0.26  | 0.06  | 0.36  | 0.34  | 0.27  | 0.20  | 1.51  | 1.40  | 1.60  | 1.53  | 1.94  | 1.77  | 1.87  | 2.04  |

Gemeente Zaventem

B1061

Kleine Beek

VHAG: 6652

Locatie atlaspunt (LB72): X-coördinaat: 159253,1897 Y-coördinaat: 174609,8612

DWARSPROFIELPLAN

Atlaspunt - 039  
Datum opmeting: 2003-11-08  
Schaal: 1/100

