
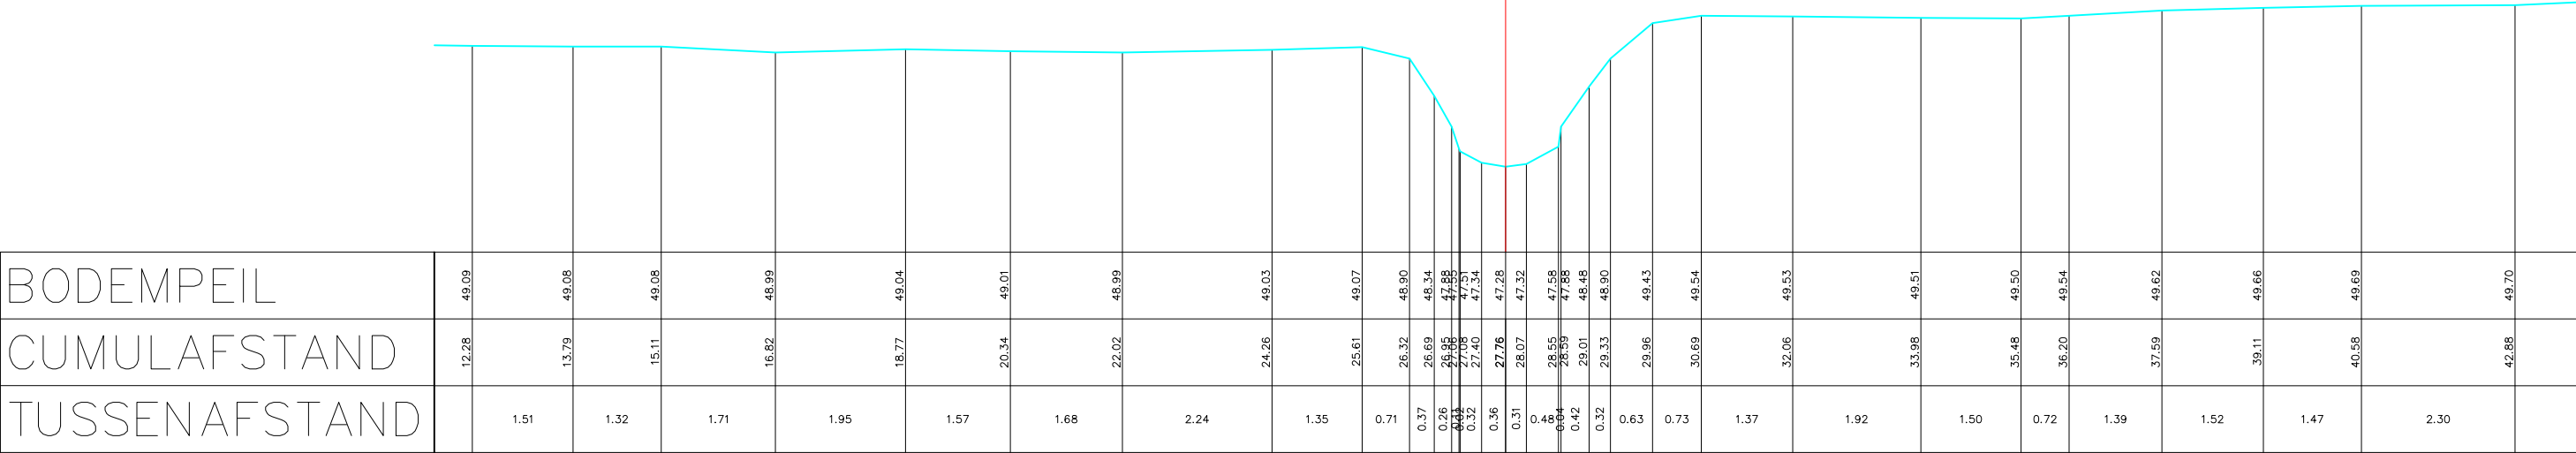


Legende

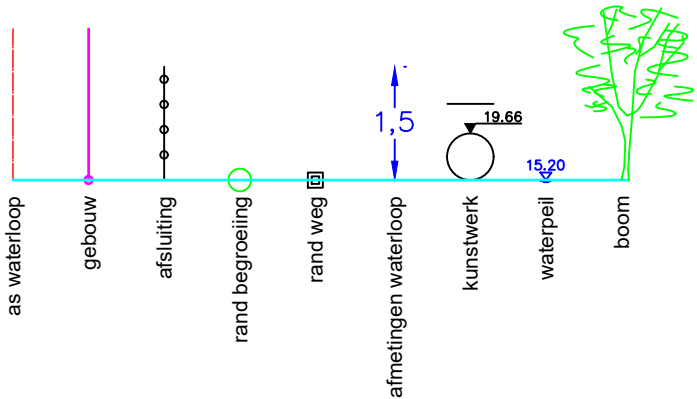

BODEMPEIL	49.09	49.08	49.08	48.99	49.04	49.01	48.99	49.03	49.07	48.90	48.34	47.88	47.53	47.34	47.28	47.32	47.58	47.85	48.48	48.90	49.43	49.54	49.53	49.51	49.50	49.54	49.62	49.66	49.69	49.70
CUMULAFSTAND	12.28	13.79	15.11	16.82	18.77	20.34	22.02	24.26	25.61	26.32	26.69	26.95	27.06	27.40	27.76	28.07	28.55	28.59	29.01	29.33	29.96	30.69	32.06	33.98	35.48	36.20	37.59	39.11	40.58	42.86
TUSSENAFSTAND		1.51	1.32	1.71	1.95	1.57	1.68	2.24	1.35	0.71	0.37	0.26	0.11	0.32	0.36	0.31	0.48	0.04	0.42	0.32	0.63	0.73	1.37	1.92	1.50	0.72	1.39	1.52	1.47	2.30

Gemeente Zaventem

B1061 **Kleine Beek**

VHAG: 6652

Locatie atlaspunt (LB72): X-coördinaat: 159256,5881 Y-coördinaat: 174602,0405

DWARSPROFIELPLAN

Atlaspunt - 040
Datum opmeting: 2003-11-08
Schaal: 1/100

