


Legende

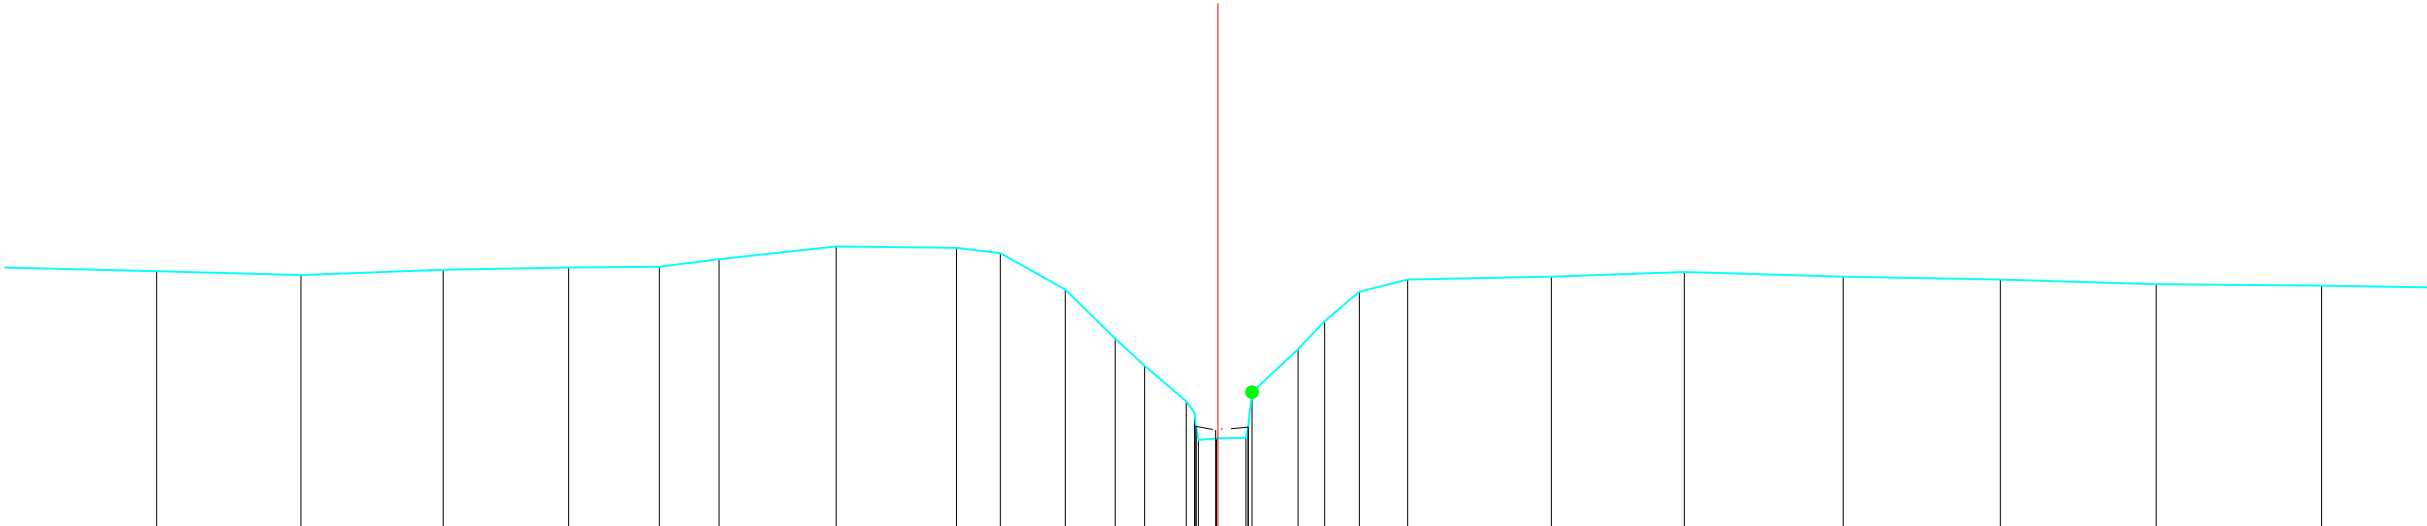

BODEMPEIL	49.46	49.41	49.48	49.51	49.52	49.62	49.79	49.77	49.70	49.22	48.57	48.21	47.74 47.59 47.35 47.25 47.26 47.40 47.66	47.41 47.36 47.40	48.43	48.80	49.19	49.35	49.39	49.45	49.35	49.29	49.27		
SLIBBODEM																									
CUMULAFSTAND	13.42	15.33	17.21	18.87	20.07	20.86	22.41	24.00	24.58	25.44	26.10	26.49	27.04 27.15 27.20 27.24 27.28 27.32 27.36 27.39 27.41 27.43 27.45 27.47 27.49 27.51	27.41 27.36 27.40	28.52	28.87	29.33	29.97	31.87	33.63	35.73	37.81	39.87	42.06	
TUSSENAFSTAND	2.06	1.91	1.88	1.66	1.20	0.79	1.55	1.59	0.58	0.86	0.66	0.39	0.55 0.62 0.66 0.69 0.72 0.75 0.78 0.81 0.84 0.87 0.90 0.93 0.96 0.99	0.84 0.86 0.88 0.90 0.92 0.94 0.96 0.98 1.00 1.02 1.04 1.06 1.08 1.10 1.12	0.61	0.35	0.46	0.64	1.90	1.76	2.10	2.08	2.06	2.19	2.46

Gemeente Zaventem

B1061

Kleine Beek

VHAG: 6652

Locatie atlaspunt (LB72):

X-coördinaat: 159304,1052 Y-coördinaat: 174532,0686

DWARSPROFIELPLAN

Atlaspunt - 042

Datum opmeting: 2003-11-08

Schaal: 1/100



VLAAMS-
BRABANT