



Legende

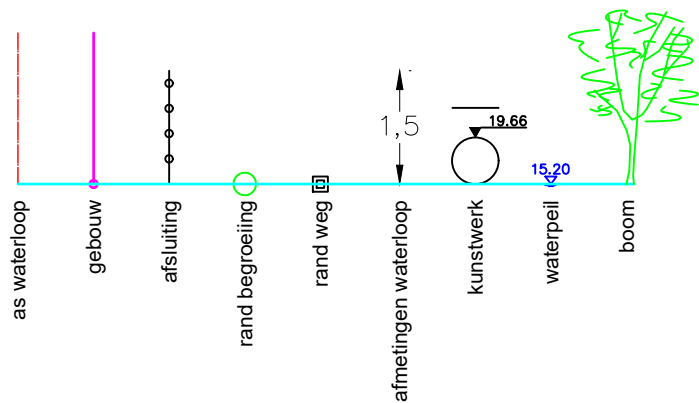

Dwarsprofiel 6
Vergelijkingsvlak 6.00 m T.A.W.
3+11.62

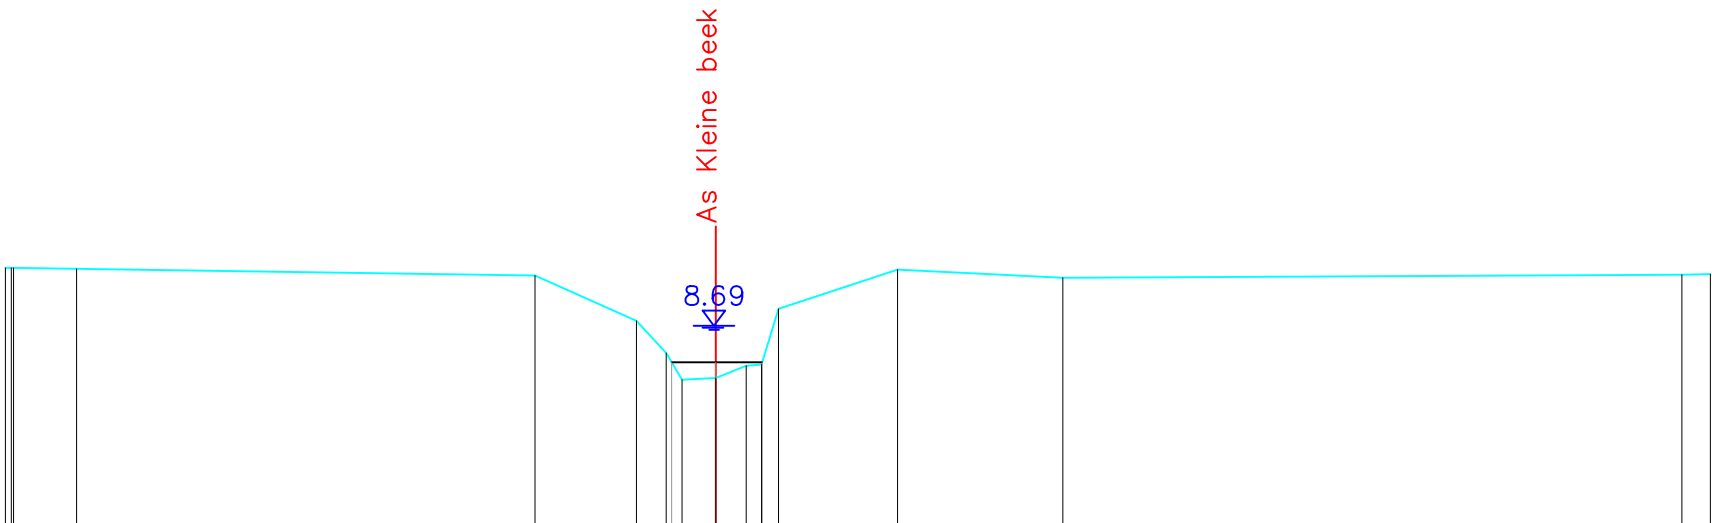

Peil vaste bodem	9.45	9.45	9.44			9.35	8.75	8.33	8.37	7.99	8.16	8.91	9.43	9.32		9.36	9.37
Slibpeil								8.20	8.20	8.20	8.20						
Tussenafstand	0.05	0.83		6.06		1.34	0.39	0.21	0.45	0.40	0.20	0.22	1.57	2.19	8.19	0.38	
Afstand tot as	9.40	9.39	8.46			2.39	1.05	0.66	0.45	0.00	-0.40	-0.60	-0.82	-2.38	-4.55	-12.67	-13.05

Gemeente Keerbergen

B2066 **Kleinebeek**

VHAG: 6882

Locatie atlaspunt (LB72): X-coördinaat: 170198.92 Y-coördinaat: 189589.086

DWARSPROFIELPLAN

Atlaspunt - 006
Datum opmeting: 21/02/2021
Schaal: 1/100

