


Legende

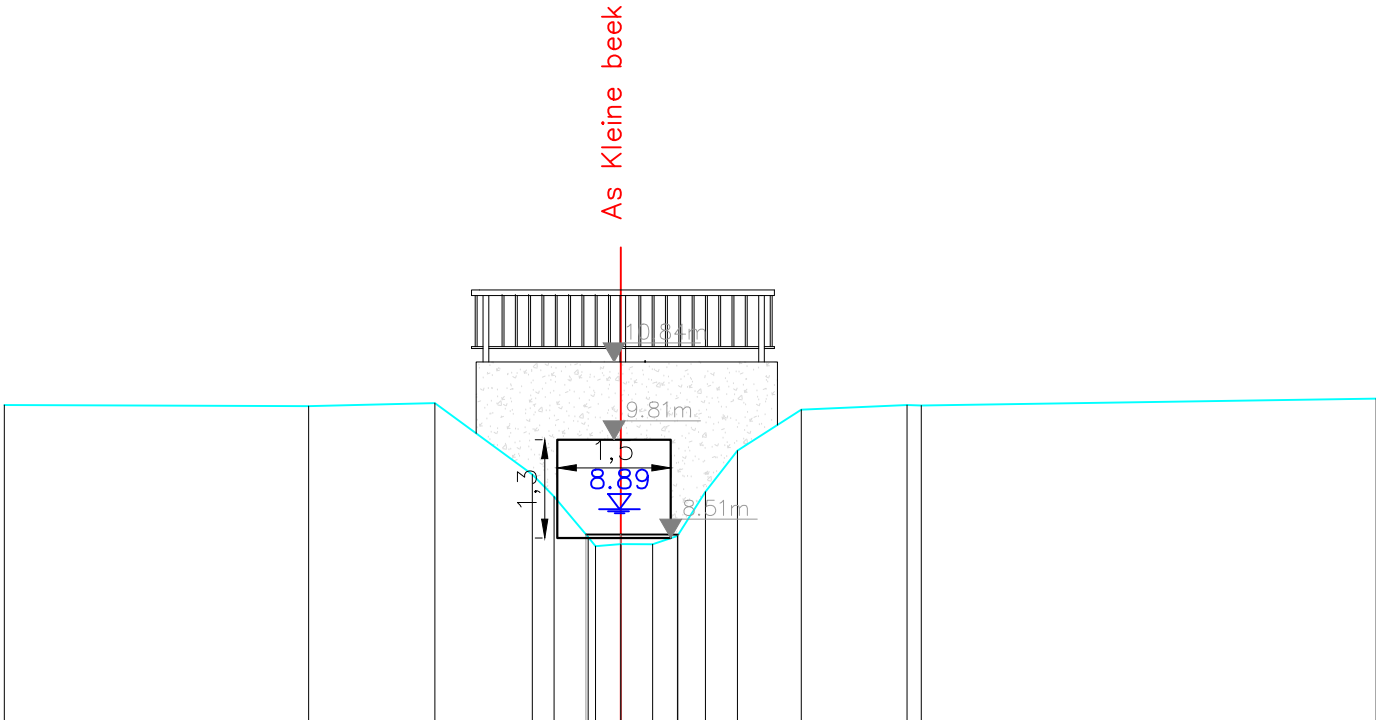

Dwarsprofiel 13
Vergelijkingsvlak 6.00 m T.A.W.
6+82.49

Peil vaste bodem	10.27	10.26	10.30	9.35	9.06	8.52	8.40	8.43	8.43	8.54	9.12	9.67	10.21	10.27	10.36
Slibpeil				8.56	8.56	8.56	8.56	8.56	8.56	8.56					
Tussenafstand		4.03	1.67	1.29	0.29	0.45	0.10	0.33	0.42	0.33	0.37	0.42	0.84	1.40	6.02
Afstand tot as	8.15	4.13	2.46	1.17	0.88	0.43	0.33	0.00	-0.41	-0.72	-1.08	-1.49	-2.31	-3.66	-9.67



Gemeente Keerbergen

B2066 **Kleinebeek**

VHAG: 6882

Locatie atlaspunt (LB72): X-coördinaat: 170307.101 Y-coördinaat: 189924.799

DWARSPROFIELPLAN

Atlaspunt - 013
Datum opmeting: 21/02/2021
Schaal: 1/100

