


VOORST.	NAAM	OMSCHRIJVING
	af	afsluiting
	groen	beginpunt begroeiing
	hoogte	hoogtepeil in TAW
	dwarsas	midden dwarsprofiel
	dwarsvaste bodem	vaste bodemlijn
	dwarsslib	slibbodemlijn
	kunstwerken	projectie kunstwerken

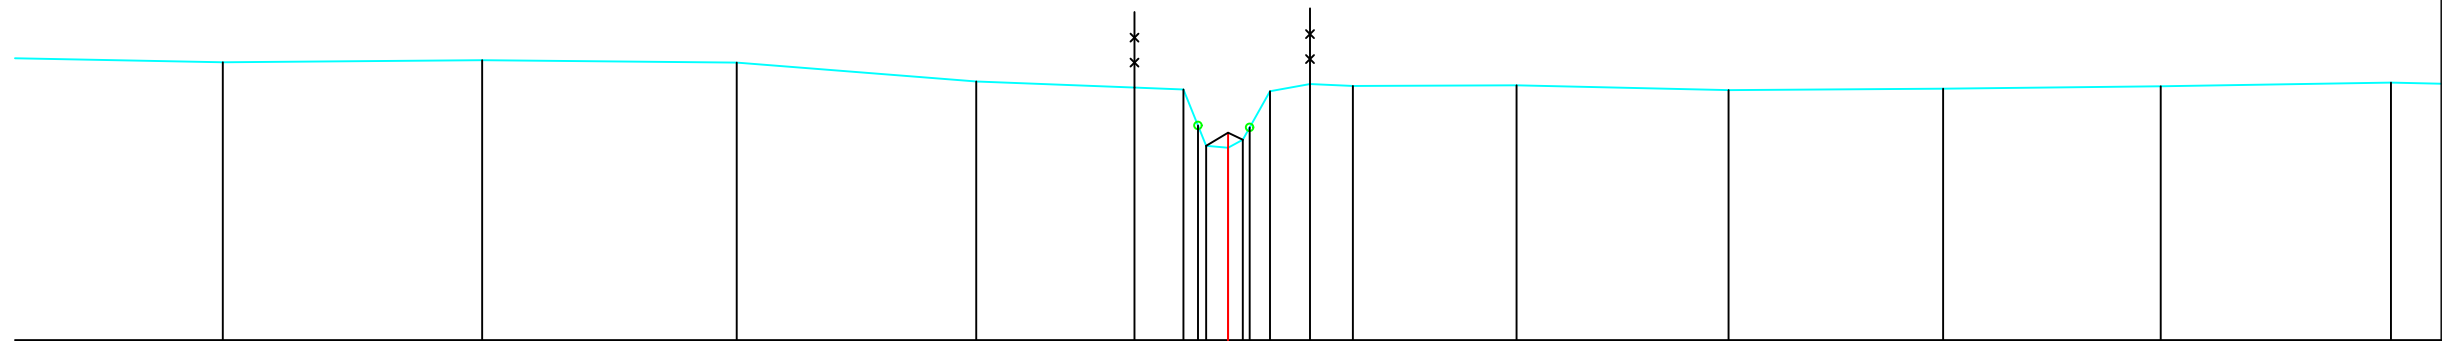

Maaiveldpeil	46.67	46.70	46.67	46.42	46.34	46.31	46.37	46.31	46.33	46.36	46.41					
Tussenafstand terrein	3.13	3.43	3.37	3.17	2.09	0.65	0.30	0.19	0.53	0.57	2.16	2.80	2.84	2.88	3.04	
Gecumuleerde afstand terrein	-13.30	-9.87	-6.50	-3.33	-1.24	-0.59	-0.29	0.00	0.56	1.08	1.65	3.82	6.62	9.46	12.34	15.38
Slibpeil	45.57															
Tussenafstand slib	0.29															
Gecumuleerde afstand slib	-0.29															

B1119 **Klokborrebeek**

Locatie atlaspunt (LB72): X-coördinaat: 136791,261 Y-coördinaat: 158473,747

Atlaspunt - 015
Datum opmeting: 2001-09-18
Schaal: 1/100



VLAAMS- BRABANT