



Legende

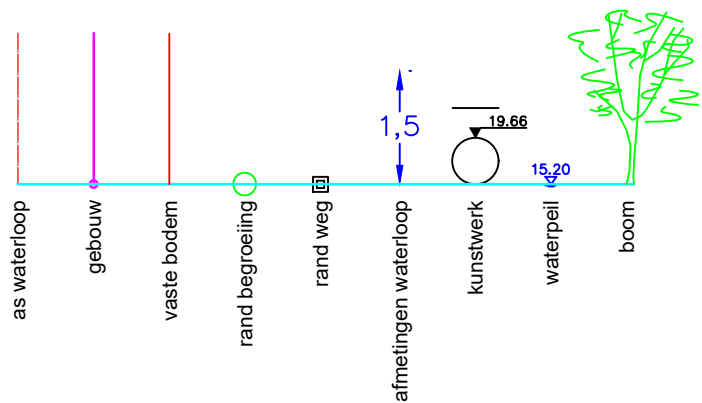

PROFIL KOEA_7

PLAN DE REFERENCE : 54.00

ALTITUDES TERRAIN	56.35	55.95	55.70	55.49	55.04	54.68	54.72	54.79	55.14	55.40	55.54	55.62	55.69
ENTREDISTANCES	0.48	0.79	0.60	0.28	0.65	0.51	0.53	0.37	0.72	0.52	0.63	0.70	
CUMULEES TERRAIN	0.00	0.48	1.26	1.86	2.14	2.19	2.70	3.23	3.39	3.61	4.13	4.76	5.46

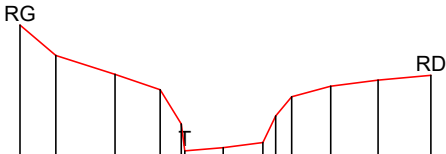

Gemeente Linkebeek

B1086

Koekoekbeek

VHAG: 6644

Locatie ataspunt (LB72): X-coördinaat: 147321.338 Y-coördinaat: 162215.114

DWARSPROFIELPLAN

Ataspunt - 006
Datum opmeting: 1/01/2010
Schaal: 1/100

