



Legende

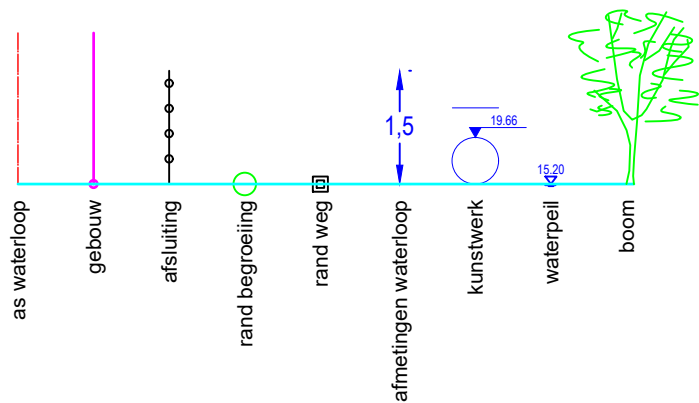

DWARSPROFIEL 2

Hsch 1/100
Lsch 1/100
Vvlak 41 m T.A.W.

PEIL VASTE BODEM/TERREIN		43,26		42,94		42,78		42,08		42,16		42,18		42,93		42,95		42,91		42,80		42,74		42,89	
SLIBPEIL										42,23															
CUMULAFSTAND		-3,08		-1,83		-1,14		-0,56		0,01		0,50		1,81		3,27		4,64		6,25		8,24		10,61	
TUSSENAFSTAND			1,25	0,70	0,58	0,57	0,49		1,31		1,46		1,37		1,61		1,98				2,37				

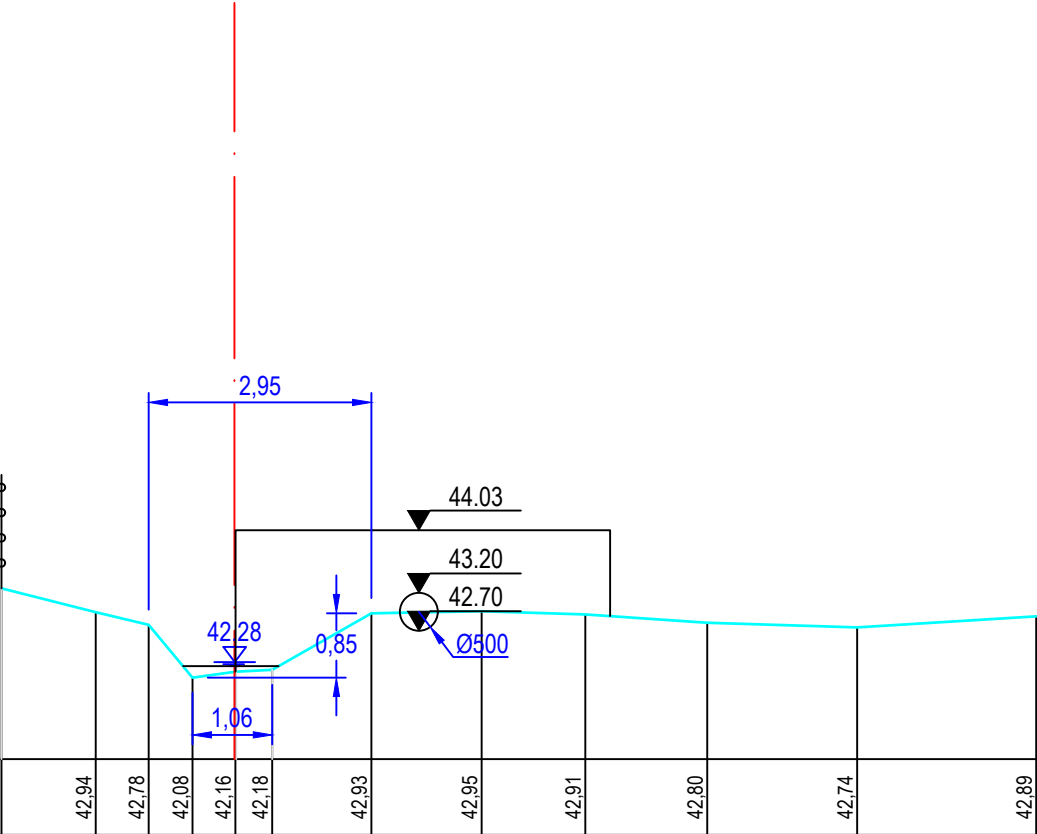

Gemeente Asse

B6042

KrameibEEK

VHAG: 354

Locatie atlaspunt (LB72): X-coördinaat: 139526,7112 Y-coördinaat: 179236,5922

DWARSPROFIELPLAN

Atlaspunt - 002
Datum opmeting: 2002-01-06
Schaal: 1/100

