



Legende

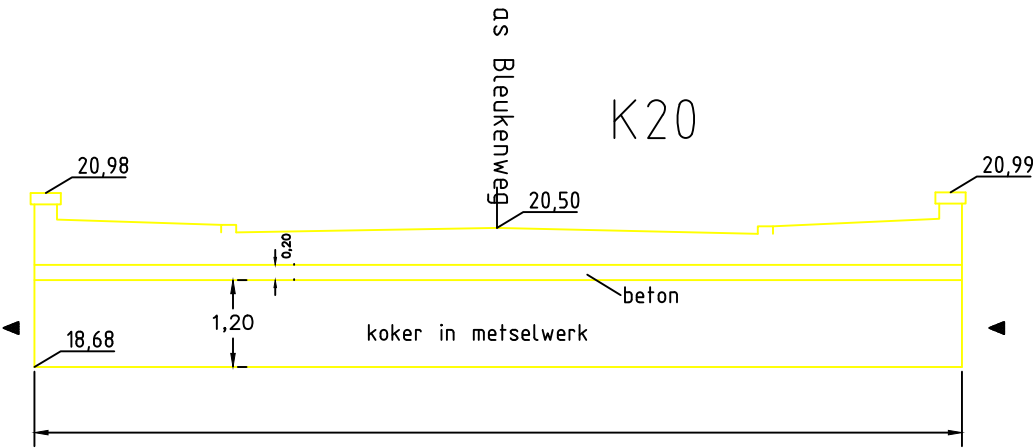

K20

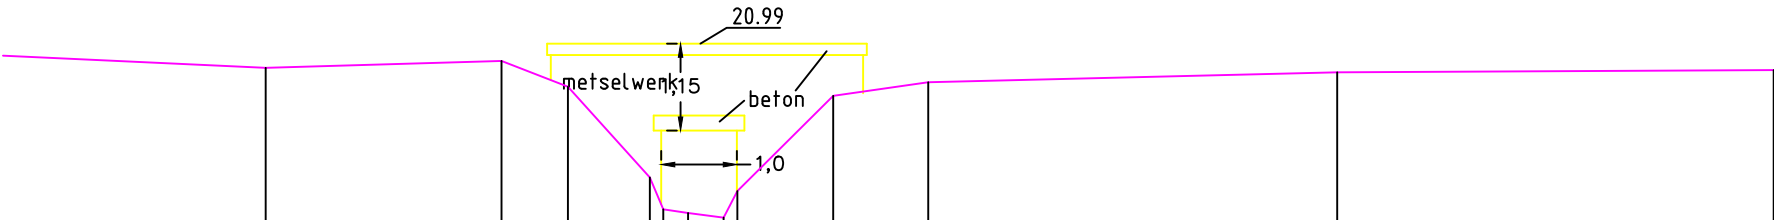

TERREINHOOGTE (m)		20,67		20,76	20,42	19,22	18,88	18,75	18,69	19,04	20,30	20,48		20,61		20,64
GECUM. AFSTAND (m)		3,87		6,99	7,86	8,95	9,43	9,45	9,92	10,11	11,38	12,63		18,04		23,82
TUSSENAFSTAND (m)	3,87		3,12		0,88	1,09	0,18	0,38	0,47	0,18	1,27	1,26	5,41		5,78	

Gemeente Merchtem

B6020 **Kwetstenbeek**

VHAG: 807

Locatie ataspunt (LB72): X-coördinaat: 141158,5367 Y-coördinaat: 183491,8416

DWARSPROFIELPLAN

Ataspunt - 006
Datum opmeting: 1997-07-09
Schaal: 1/100

