



Legende

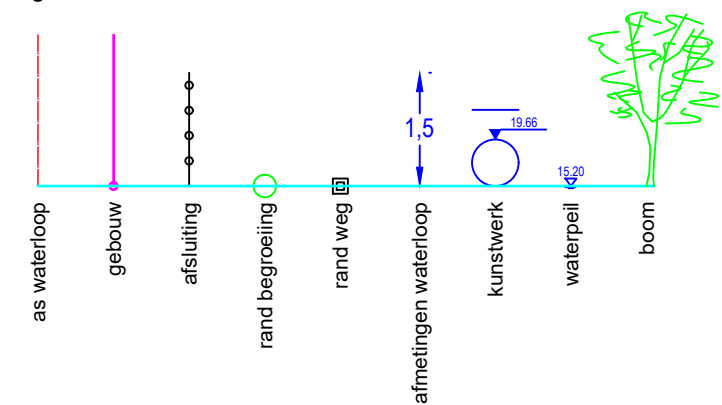

DWARSPROFIEL 2

Hsch 1/100
Lsch 1/100
Vvlak 24 m T.A.W.

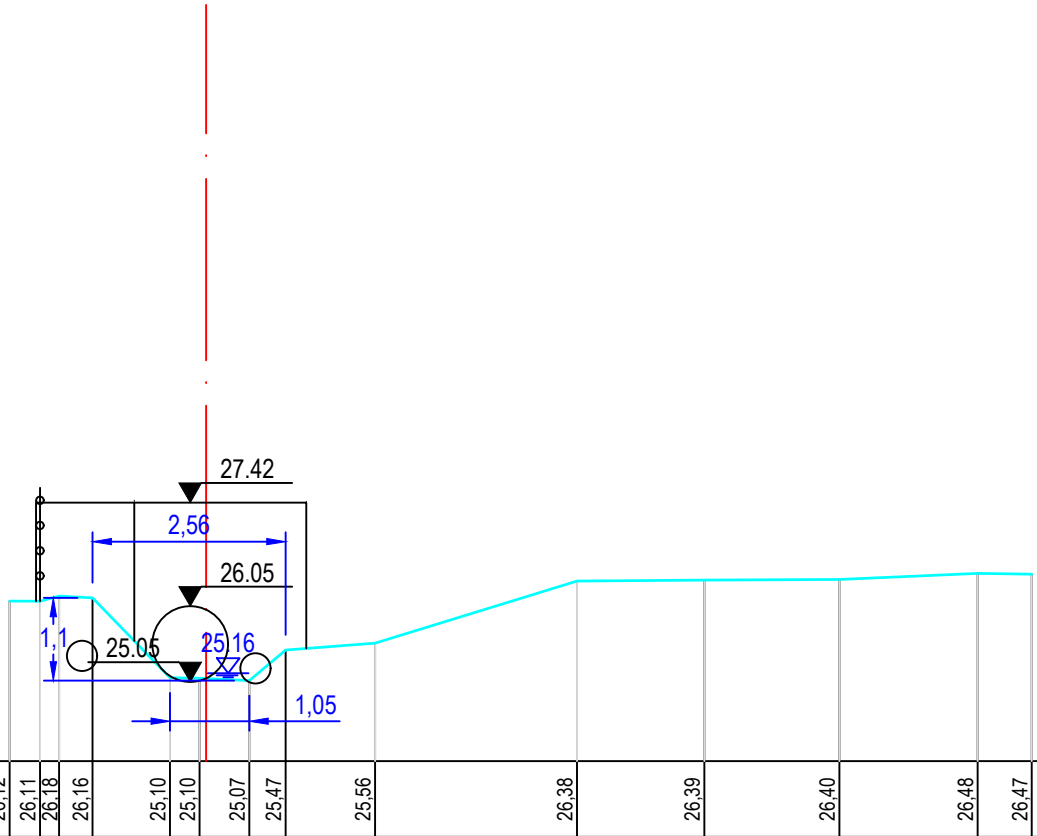

PEIL VASTE BODEM/TERREIN	26.12	26.11	26.18	26.16	25.10	25.10	25.07	25.47	25.56	26.38	26.39	26.40	26.48	26.47
SLIBPEIL														
CUMULAFSTAND	-2.60	-2.20	-1.95	-1.50	-0.48	-0.09	0.57	1.05	2.23	4.90	6.59	8.38	10.20	10.92
TUSSENAFSTAND	0.40	0.25	0.44	1.02	0.39	0.66	0.48	1.18	2.67	1.69	1.79	1.83	0.72	

Gemeente Mercht

B6020 Kwetstenbeek

VHAG: 807

Locatie atlaspunt (LB72): X-coördinaat: 141611,8039 Y-coördinaat: 182525,7666

DWARSPROFIELPLAN

Atlaspunt - 028
Datum opmeting: 2019-12-20
Schaal: 1/100

