


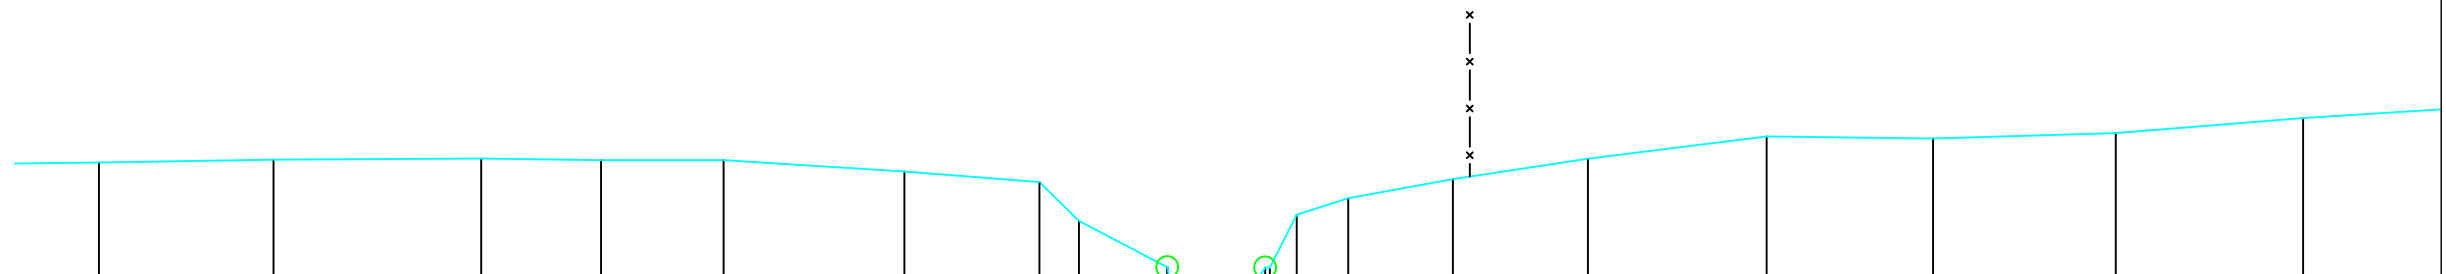

26 P.K. 1.09242



MATEN TERREIN		40.26		40.30		40.31		40.29		40.29		40.14		40.00		39.49			38.88		38.49		38.50		38.62		39.57		39.79		40.04		40.31		40.61		40.58		40.65		40.85					
TUSSENAFSTANDEN TERREIN	4		2.31		2.75		1.59		1.62		2.39		1.79		0.52		1.17			0.51		0.36		0.21		0.98		0.36		0.68		1.38		1.79		2.36		2.20		2.42		2.48		2.35		
GEKUMULEERDE AFSTANDEN TERREIN		-14.94		-12.63		-9.88		-8.29		-6.67		-4.28		-2.49		-1.97			-0.80		-0.24		0.12		0.33		0.91		1.59		2.98		4.76		7.13		9.33		11.74		14.22					
MATEN SLIB																									38.53		38.49		38.50		38.62															
TUSSENAFSTANDEN SLIB																									19.20		0.51		0.36		0.21		18.53													
GEKUMULEERDE AFSTANDEN SLIB																									-0.75		-0.24		0.12		0.33															

B1080

Laarbeek

Locatie ataspunt (LB72): X-coördinaat: 139085,6538 Y-coördinaat: 167683,8081

Atlaspunt - 026
Datum opmeting: 2002-04-01
Schaal: 1/100

