



Legende

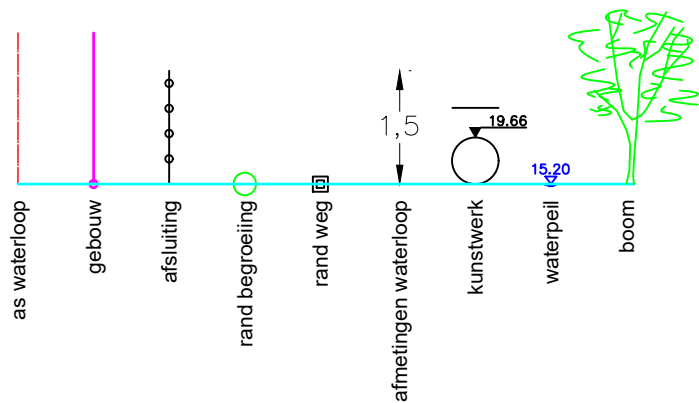

Dwarsprofiel 2
Vergelijkingsvlak 66.00 m T.A.W.
0+07.19

Peil vaste bodem	-68.94	-68.94	-68.77	-67.31	-67.09	-67.09	-67.11	-67.47	-68.70	-68.66	-68.66
Slibpeil				67.28	67.28	67.28	67.28	67.29			
Tussenafstand		0.74	0.14	0.68	0.34	0.14	0.33	0.22	0.88	0.90	3.19
Afstand tot as	-2.04	-1.30	-1.18	-0.48	-0.14	-0.06	-0.32	-0.53	-1.36	-2.22	-5.23

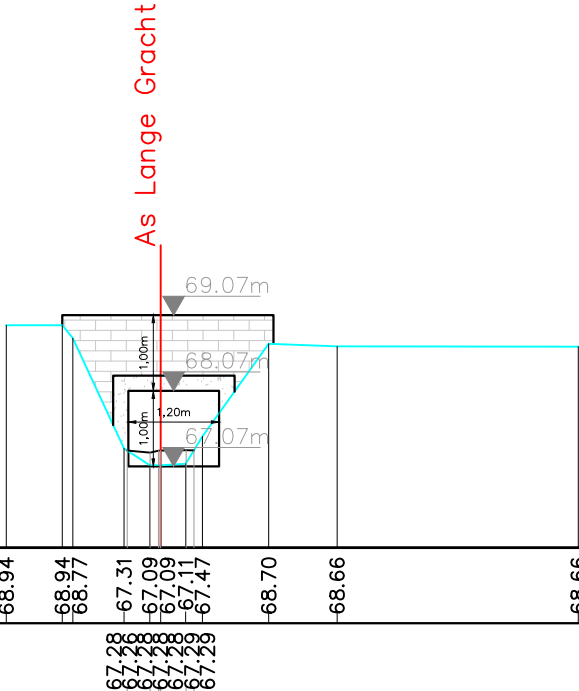

Gemeente Huldenberg_Tervuren

B2158 **Langegracht**

VHAG: 6742

Locatie atlaspunt (LB72): X-coördinaat: 164422,3689 Y-coördinaat: 166997,0229

DWARSPROFIELPLAN

Atlaspunt - 139
Datum opmeting: 16/04/2020
Schaal: 1/100

