



Legende

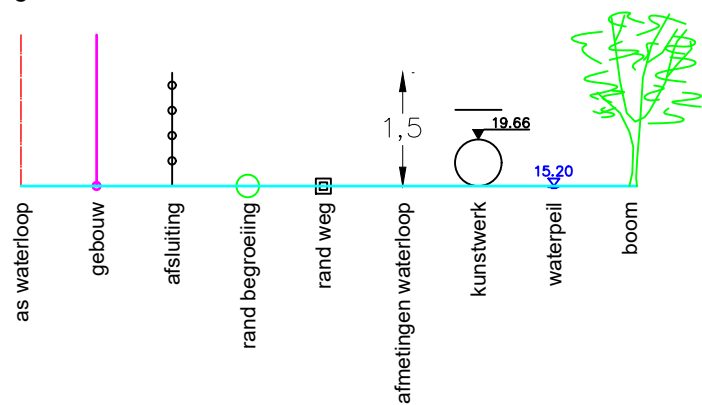

Dwarsprofiel 3
Vergelijkingsvlak 66.00 m T.A.W.
0+22.97

Peil vaste bodem	-68.35	-68.41	-68.49	-67.22	-67.18	-67.19	-67.34	-68.56	-68.64	-68.88
Slibpeil				67.32	67.32	67.36	67.53	67.52		
Tussenafstand		1.54	0.65	0.49	0.41	0.43	0.21	0.63	3.26	9.04
Afstand tot as	- 3.24	- 1.70	- 1.05	- 0.56	- 0.38	- 0.00	- 0.42	- 1.23	- 4.40	- 13.18

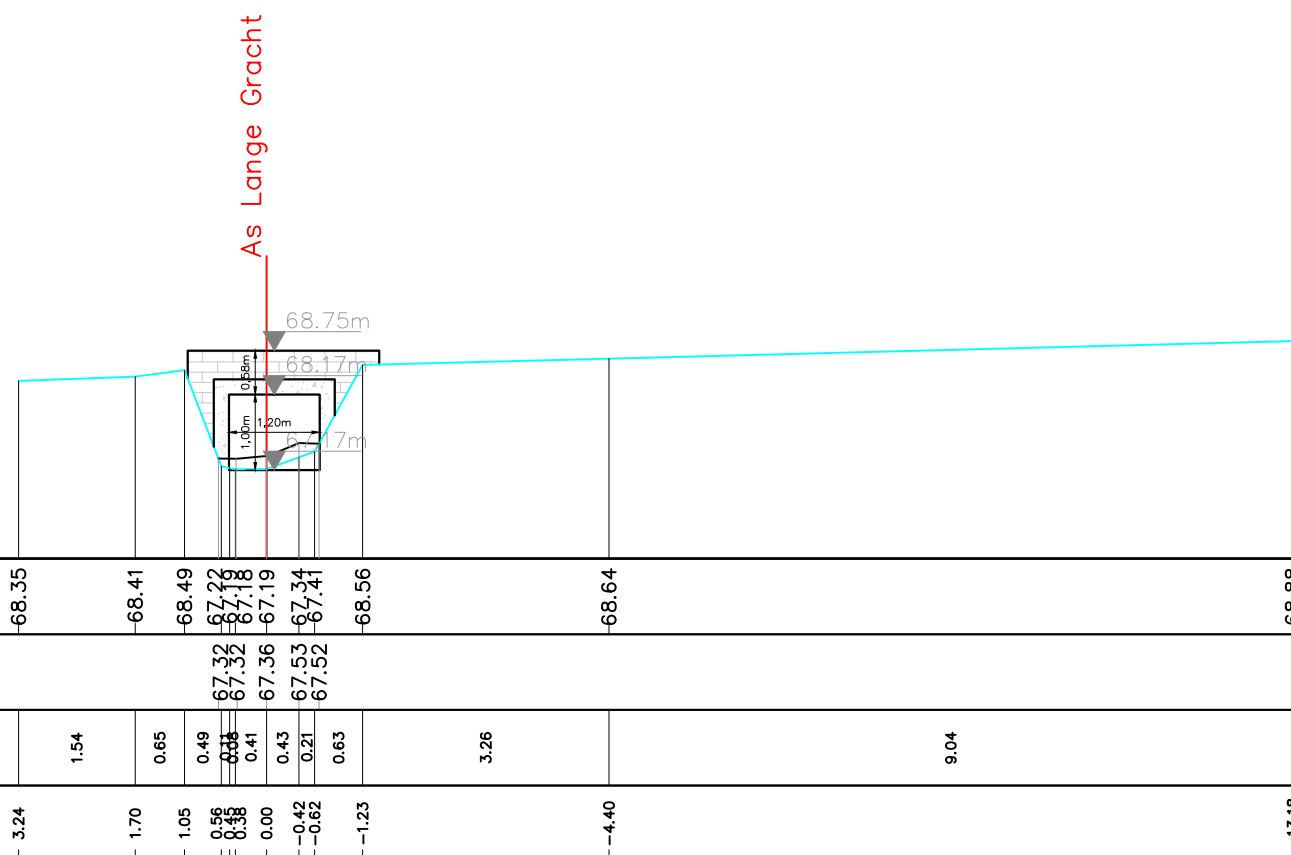

Gemeente Huldenberg_Tervuren

B2158 **Langegracht**

VHAG:6742

Locatie ataspunt (LB72): X-coördinaat: 164406,7262 Y-coördinaat: 166999,0494

DWARSPROFIELPLAN

Atlaspunt - 140

Datum opmeting: 16/04/2020

Schaal: 1/100

