



Legende

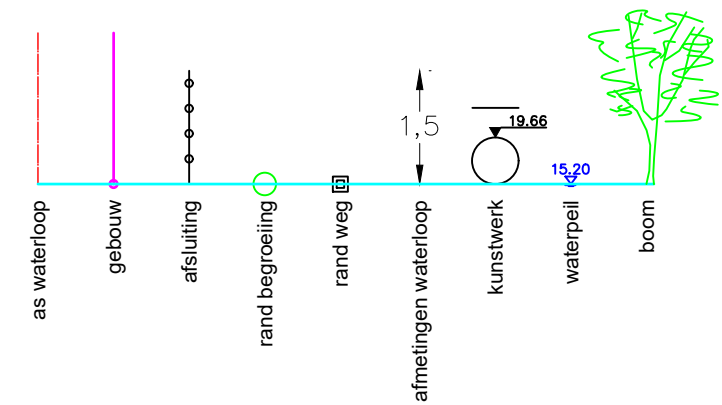

Dwarsprofiel 5
Vergelijkingsvlak 66.00 m T.A.W.
0+57.47

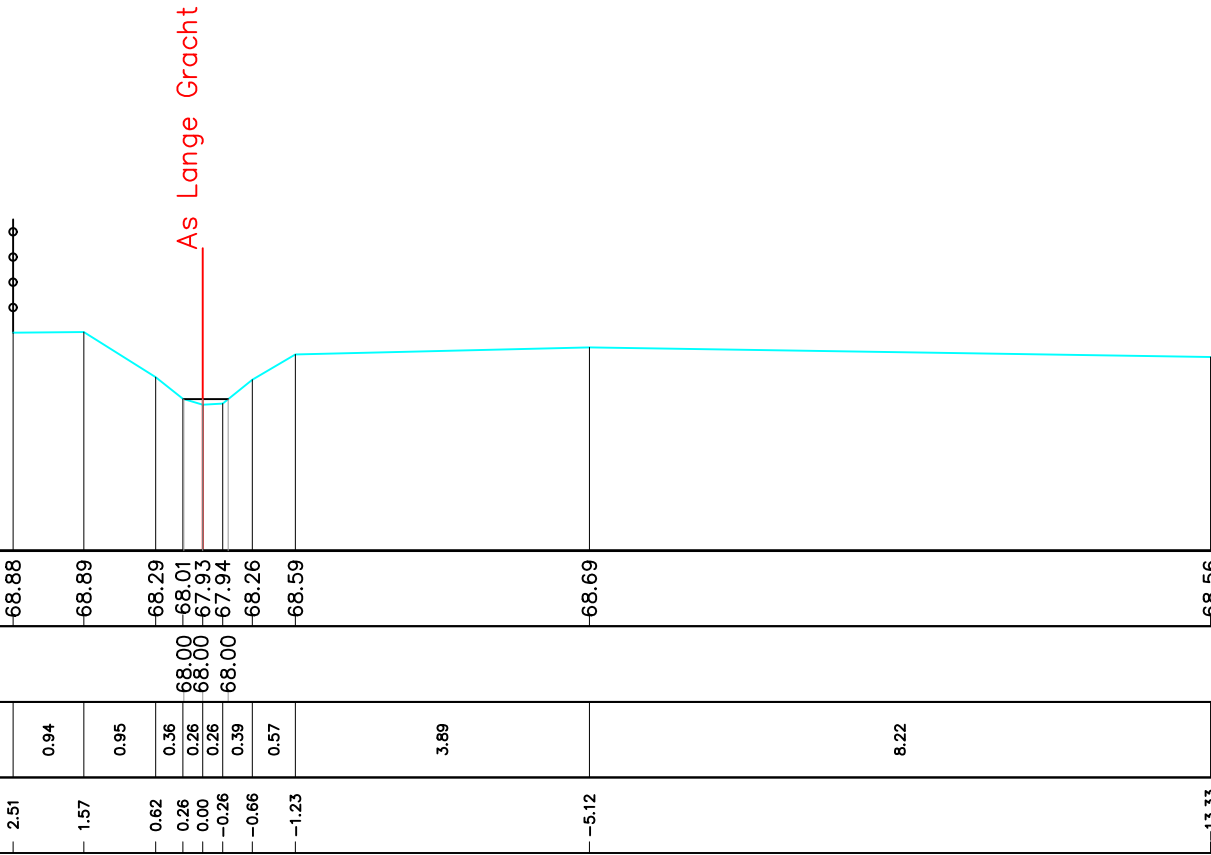

Peil vaste bodem	68.88	68.89	68.29	68.01	68.00	67.93	68.00	68.26	68.59	68.69	68.56
Slibpeil				68.00	68.00	68.00	68.00				
Tussenafstand		0.94	0.95	0.36	0.26	0.26	0.39	0.57	3.89	8.22	
Afstand tot as	2.51	1.57	0.62	0.26	0.00	-0.26	-0.66	-1.23	-5.12	-13.33	

Gemeente Huldenberg_Tervuren

B2158 **Langegracht**

VHAG: 6742

Locatie atlaspunt (LB72): X-coördinaat: 164372,3396 Y-coördinaat: 166998,8605

DWARSPROFIELPLAN

Atlaspunt - 142
Datum opmeting: 16/04/2020
Schaal: 1/100

