


Legende



Dwarsprofiel 7
Vergelijkingsvlak 67.00 m T.A.W.
1+10.07

Peil vaste bodem	69.28	69.17	68.63	68.25	68.19	68.30	68.59	68.97	69.10	69.28
Slibpeil				68.27	68.27	68.27				
Tussenafstand		1.23	0.80	0.40	0.25	0.27	0.28	0.70	2.50	6.49
Afstand tot as	2.68	1.45	0.65	0.25	0.00	-0.27	-0.55	-1.26	-3.75	-10.24

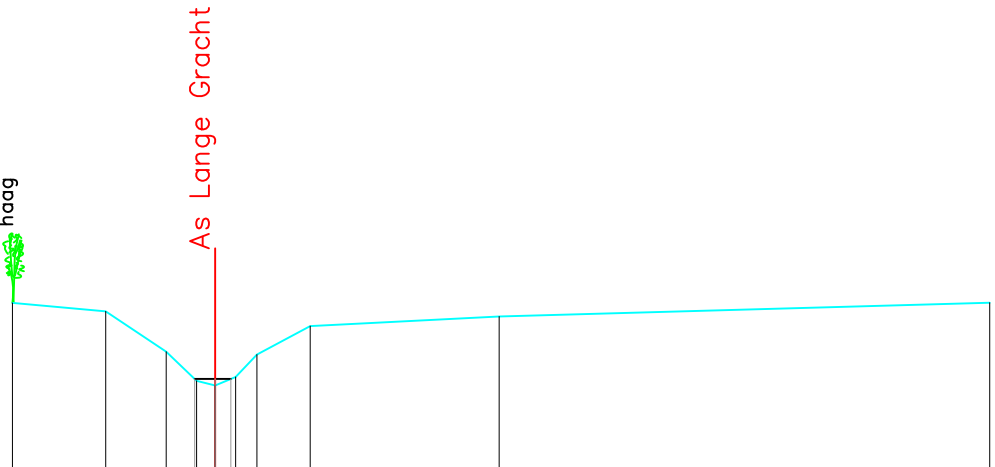

Gemeente Huldenberg_Tervuren

B2158 Langegracht

VHAG: 6742

Locatie atlaspunt (LB72): X-coördinaat: 164319,9631 Y-coördinaat: 167003,3274

DWARSPROFIELPLAN

Atlaspunt - 144
Datum opmeting: 16/04/2020
Schaal: 1/100

