


Legende

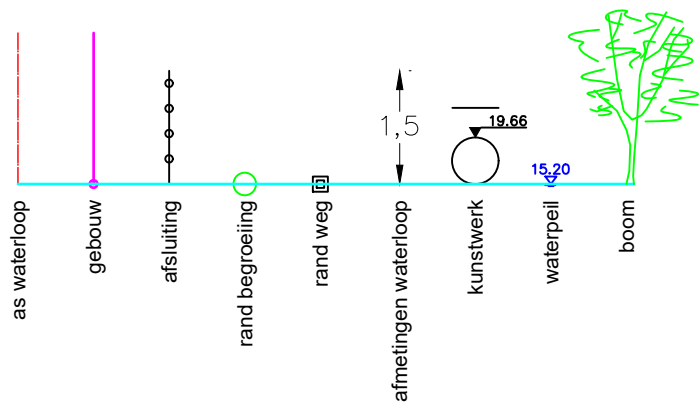

Dwarsprofiel 9
Vergelijkingsvlak 68.00 m T.A.W.
1+60.40

Peil vaste bodem	-70.29	-70.61	-70.42	68.39	69.00	68.99	68.99	68.15	68.06	69.72	69.73	-70.57	-70.68	-70.97
Slibpeil				69.01	69.01	68.99	68.99	68.15	68.06	69.72	69.73			
Tussenafstand		1.69	0.50	1.15	0.01	0.00	0.00	0.73	0.00	0.44	0.01	1.70	3.44	5.75
Afstand tot as	-4.10	-2.41	-1.90	-0.75	-0.30	-0.00	-0.23	-0.55	-1.25	-1.65	-1.66	-3.44	-6.47	-12.63

Gemeente Huldenberg_Tervuren

B2158 Langegracht

VHAG: 6742

Locatie atlaspunt (LB72): X-coördinaat: 164269,7419 Y-coördinaat: 167004,0317

DWARSPROFIELPLAN

Atlaspunt - 146
Datum opmeting: 16/04/2020
Schaal: 1/100

