
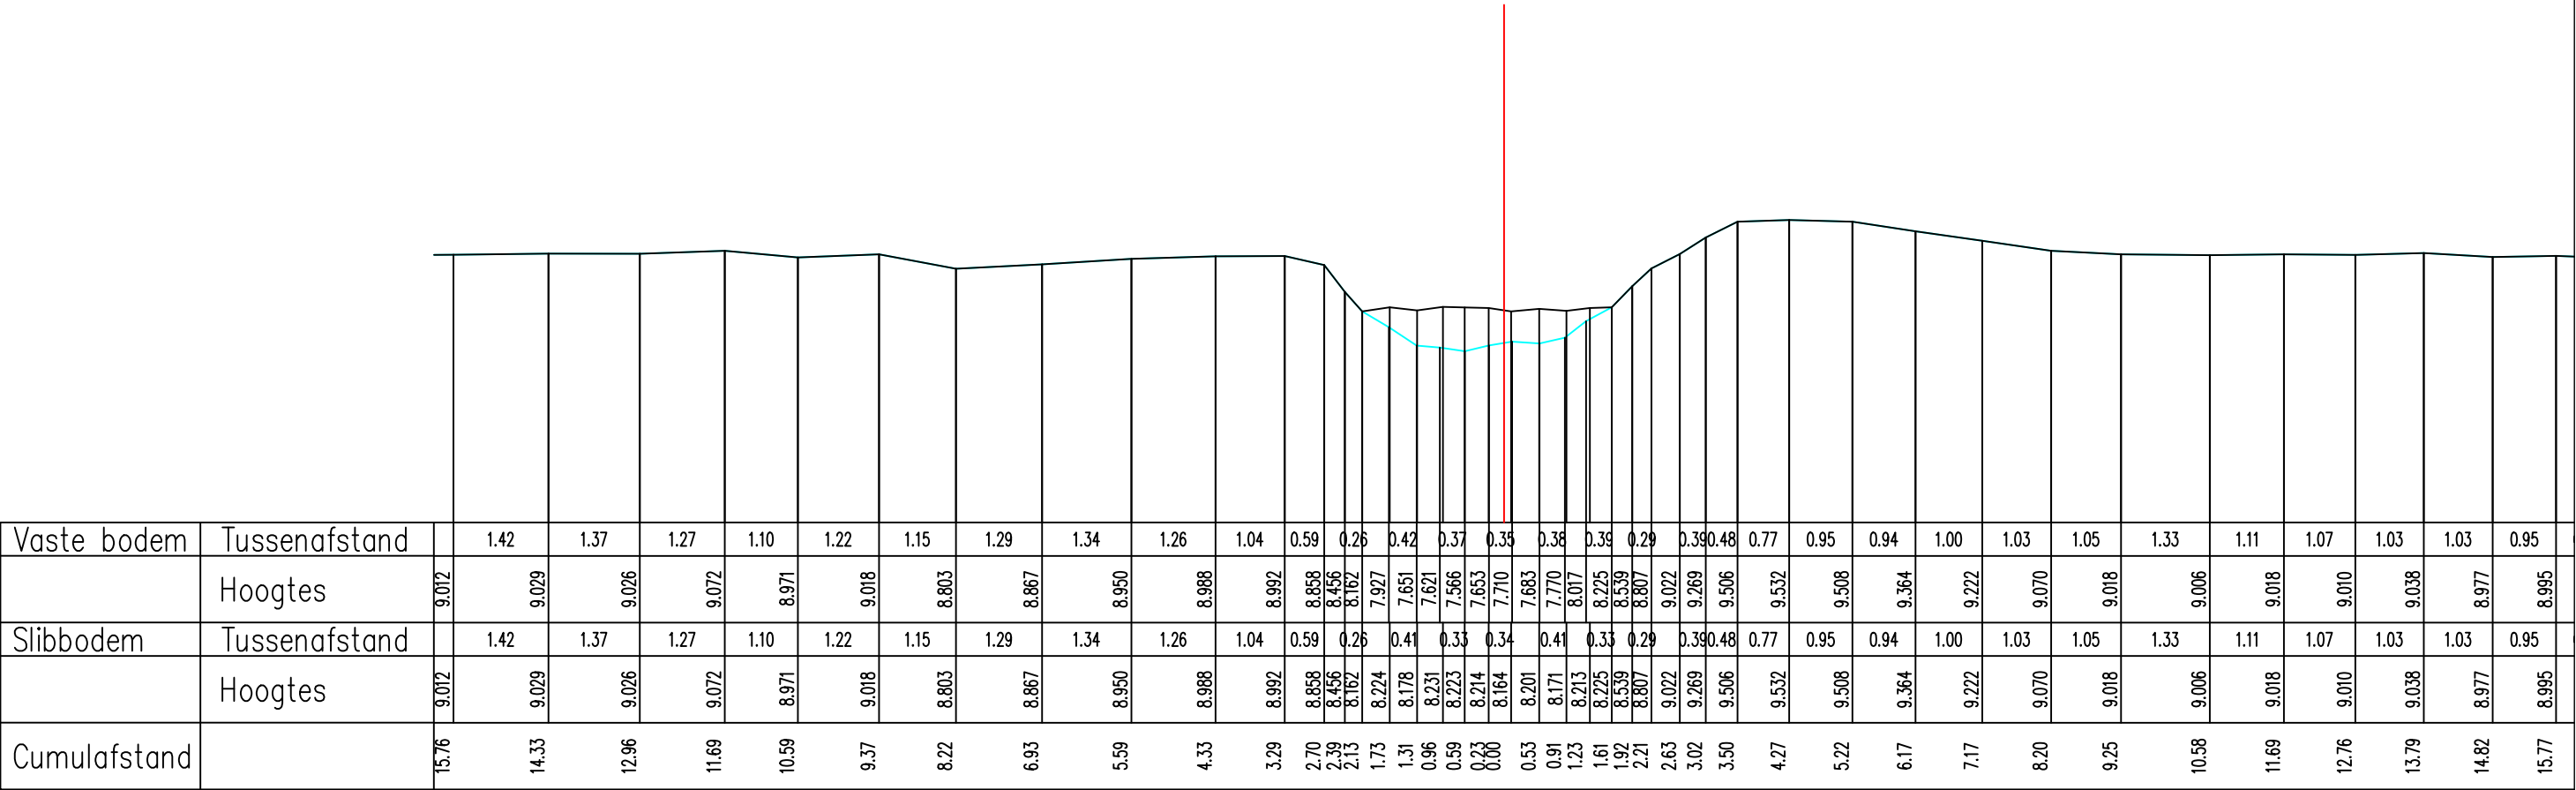


Legende

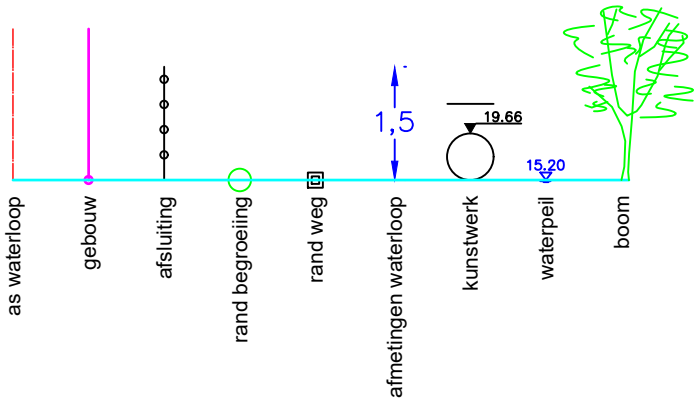

Vaste bodem	Tussenafstand		1.42	1.37	1.27	1.10	1.22	1.15	1.29	1.34	1.26	1.04	0.59	0.26	0.42	0.37	0.35	0.38	0.39	0.29	0.39	0.48	0.77	0.95	0.94	1.00	1.03	1.05	1.33	1.11	1.07	1.03	1.03	0.95								
	Hoogtes	9.012	9.029	9.026	9.072	8.971	9.018	8.803	8.867	8.950	8.988	8.992	8.858	8.456	8.162	7.927	7.651	7.621	7.566	7.653	7.710	7.683	7.770	8.017	8.225	8.539	8.807	9.022	9.269	9.506	9.532	9.508	9.364	9.222	9.070	9.018	9.006	9.018	9.010	9.038	8.977	8.995
Slibbodem	Tussenafstand		1.42	1.37	1.27	1.10	1.22	1.15	1.29	1.34	1.26	1.04	0.59	0.26	0.41	0.33	0.34	0.41	0.33	0.29	0.39	0.48	0.77	0.95	0.94	1.00	1.03	1.05	1.33	1.11	1.07	1.03	1.03	0.95								
	Hoogtes	9.012	9.029	9.026	9.072	8.971	9.018	8.803	8.867	8.950	8.988	8.992	8.858	8.456	8.162	8.224	8.178	8.231	8.223	8.214	8.164	8.201	8.171	8.213	8.225	8.539	8.807	9.022	9.269	9.506	9.532	9.508	9.364	9.222	9.070	9.018	9.006	9.018	9.010	9.038	8.977	8.995
Cumulafstand		15.76	14.33	12.96	11.69	10.59	9.37	8.22	6.93	5.59	4.33	3.29	2.70	2.39	2.13	1.73	1.31	0.96	0.59	0.23	0.00	0.53	0.91	1.23	1.61	1.92	2.21	2.63	3.02	3.50	4.27	5.22	6.17	7.17	8.20	9.25	10.58	11.69	12.76	13.79	14.82	15.77

Gemeente Haacht

B2096

Leibeek

VHAG: 6558

Locatie atlaspunt (LB72): X-coördinaat: 170188,7441 Y-coördinaat: 183740,8431

DWARSPROFIELPLAN

Atlaspunt - 267
Datum opmeting: 2/02/2005
Schaal: 1/100



VLAAMS-
BRABANT