
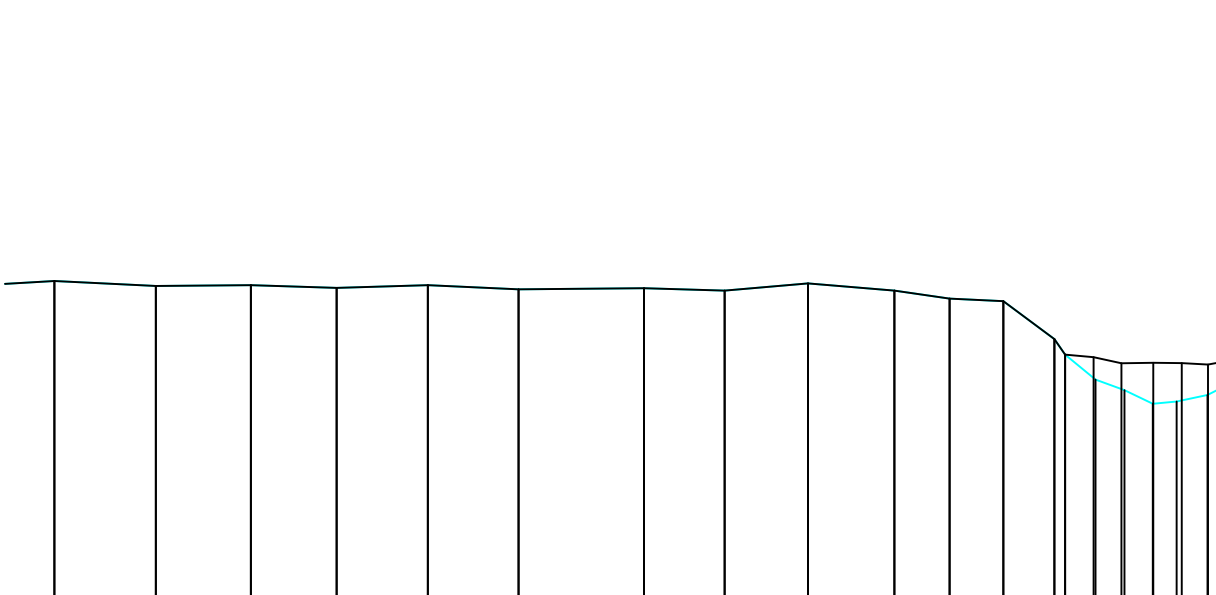


Legende

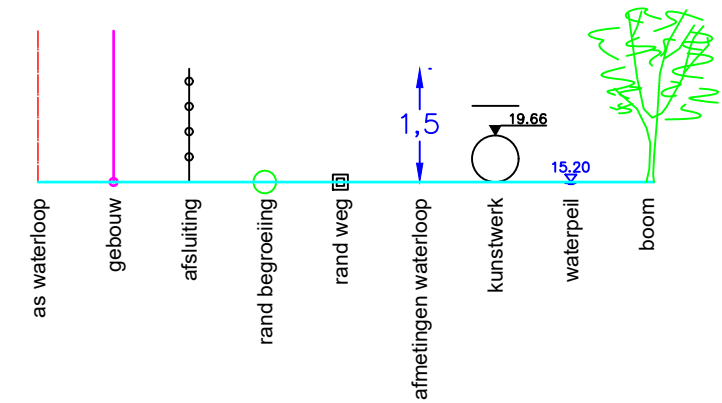

Vaste bodem	Tussenafstand	19	1.34	1.26	1.14	1.21	1.20	1.66	1.07	1.10	1.14	0.73	0.71	0.68	0.40	0.37	0.41	0.39	0.25	0.45	0.45	0.69	0.85	0.96	1.14	0.66	0.98	0.88	1.03	1.15	1.30	1.22	0.95	0.95	1.14				
	Hoogtes	9.245	9.179	9.189	9.153	9.190	9.135	9.149	9.118	9.212	9.118	9.012	8.978	8.270	7.941	7.801	7.620	7.651	7.737	7.884	7.771	7.975	8.275	8.542	9.009	9.213	9.145	9.160	9.158	9.130	9.062	9.105	9.029	8.977	9.003	8.900	8.873	8.881	
Slibbodem	Tussenafstand	19	1.34	1.26	1.14	1.21	1.20	1.66	1.07	1.10	1.14	0.73	0.71	0.68	0.38	0.42	0.35	0.37	0.25	0.45	0.45	0.69	0.85	0.96	1.14	0.66	0.98	0.88	1.03	1.15	1.30	1.22	0.95	0.95	1.14				
	Hoogtes	9.245	9.179	9.189	9.153	9.190	9.135	9.149	9.118	9.212	9.118	9.012	8.978	8.270	8.236	8.157	8.163	8.158	8.140	8.202	8.200	8.263	8.275	8.542	9.009	9.213	9.145	9.160	9.158	9.130	9.062	9.105	9.029	8.977	9.003	8.900	8.873	8.881	
Cumulafstand		15.39	14.05	12.79	11.66	10.45	9.25	7.59	6.53	5.42	4.28	3.55	2.84	2.02	1.62	1.24	0.86	0.55	0.00	0.54	0.78	1.03	1.37	1.82	2.47	3.16	4.01	4.97	6.11	6.77	7.75	8.63	9.66	10.81	12.11	13.33	14.28	15.23	

Gemeente Haacht

B2096

Leibeek

VHAG: 6558

Locatie atlaspunt (LB72):

X-coördinaat: 170229,7785 Y-coördinaat: 183815,7431

DWARSPROFIELPLAN

Atlaspunt - 269

Datum opmeting: 2/02/2005

Schaal: 1/100



**VLAAMS-
BRABANT**