


Legende

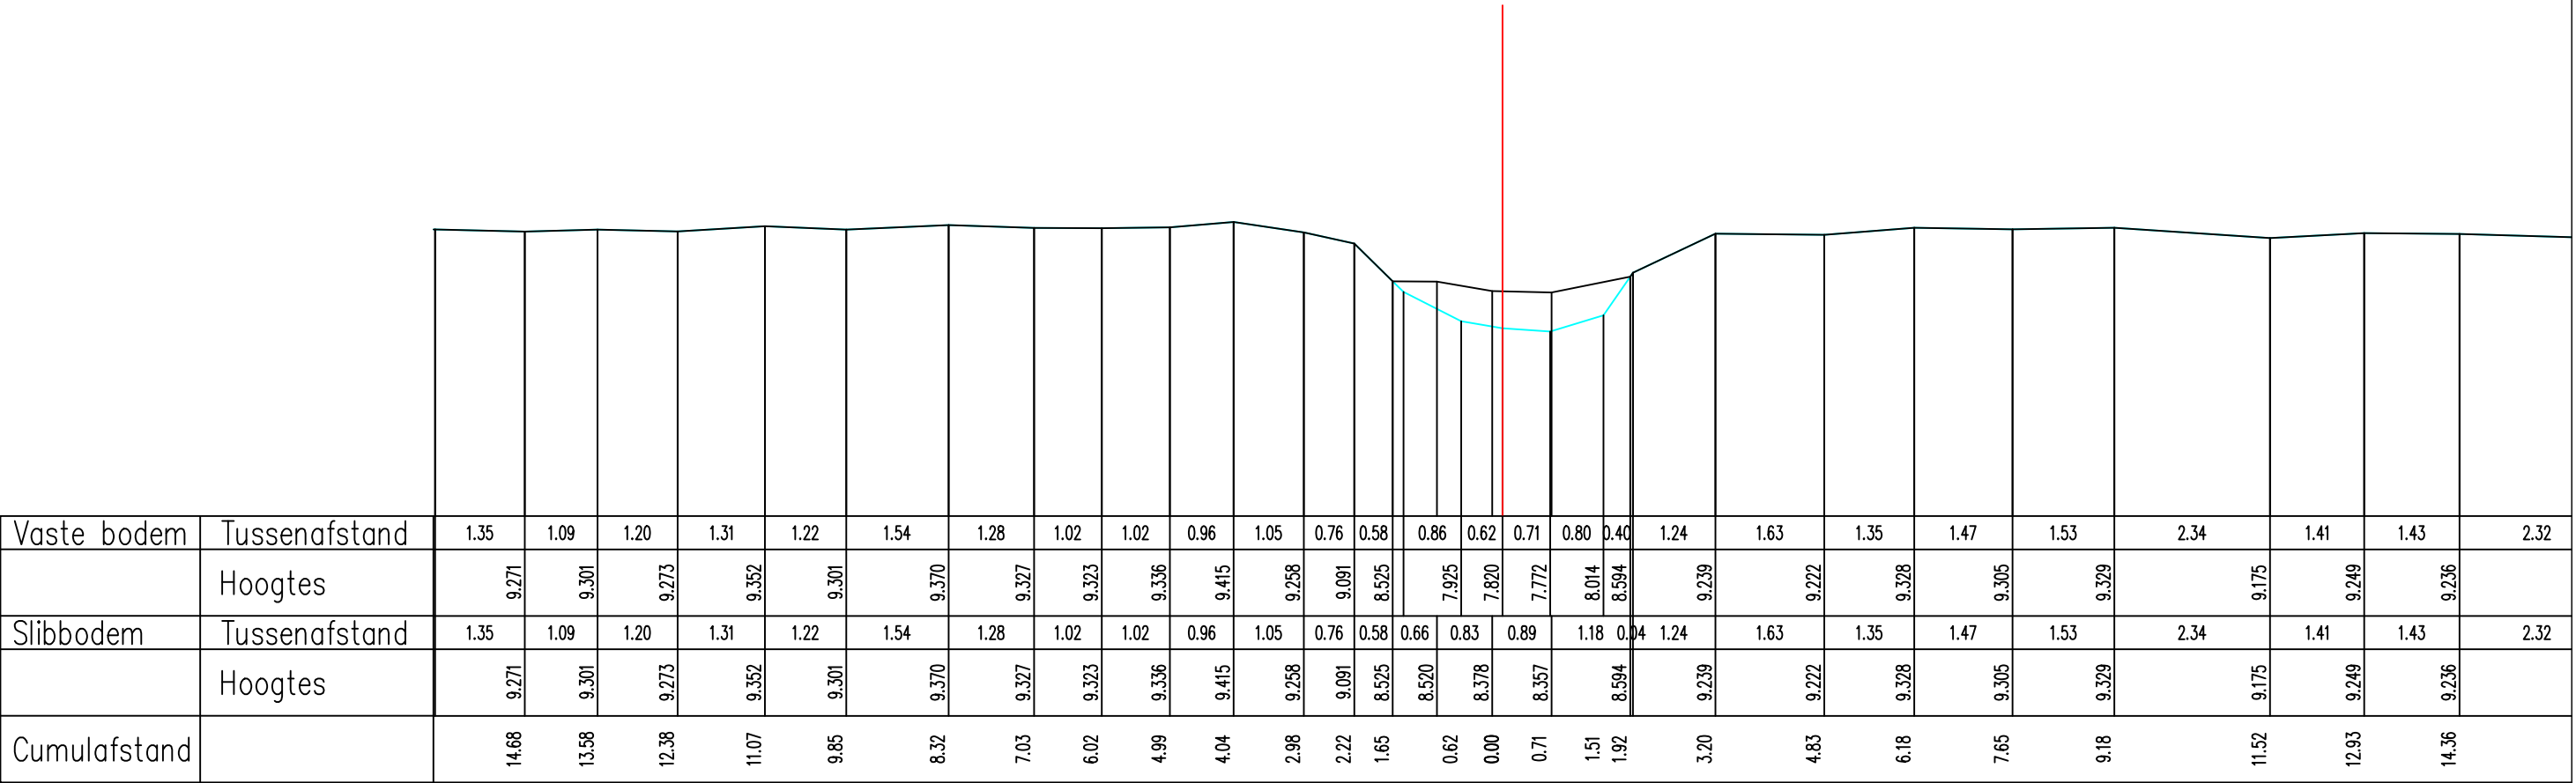

Vaste bodem	Tussenafstand	1.35	1.09	1.20	1.31	1.22	1.54	1.28	1.02	1.02	0.96	1.05	0.76	0.58	0.86	0.62	0.71	0.80	0.40	1.24	1.63	1.35	1.47	1.53	2.34	1.41	1.43	2.32
	Hoogtes	9.271	9.301	9.273	9.352	9.301	9.370	9.327	9.323	9.336	9.415	9.258	9.091	8.525	7.925	7.820	7.772	8.014	8.594	9.239	9.222	9.328	9.305	9.329	9.175	9.249	9.236	
Slibbodem	Tussenafstand	1.35	1.09	1.20	1.31	1.22	1.54	1.28	1.02	1.02	0.96	1.05	0.76	0.58	0.66	0.83	0.89	1.18	0.04	1.24	1.63	1.35	1.47	1.53	2.34	1.41	1.43	2.32
	Hoogtes	9.271	9.301	9.273	9.352	9.301	9.370	9.327	9.323	9.336	9.415	9.258	9.091	8.525	8.520	8.378	8.357	8.594	9.239	9.222	9.328	9.305	9.329	9.175	9.249	9.236		
Cumulafstand		14.68	13.58	12.38	11.07	9.85	8.32	7.03	6.02	4.99	4.04	2.98	2.22	1.65	0.62	0.00	0.71	1.51	1.92	3.20	4.83	6.18	7.65	9.18	11.52	12.93	14.36	

Gemeente Haacht

B2096

Leibeek

VHAG: 6558

Locatie atlaspunt (LB72): X-coördinaat: 170342,4651 Y-coördinaat: 183847,6702

DWARSPROFIELPLAN

Atlaspunt - 274
Datum opmeting: 2/02/2005
Schaal: 1/100



**VLAAMS-
BRABANT**