
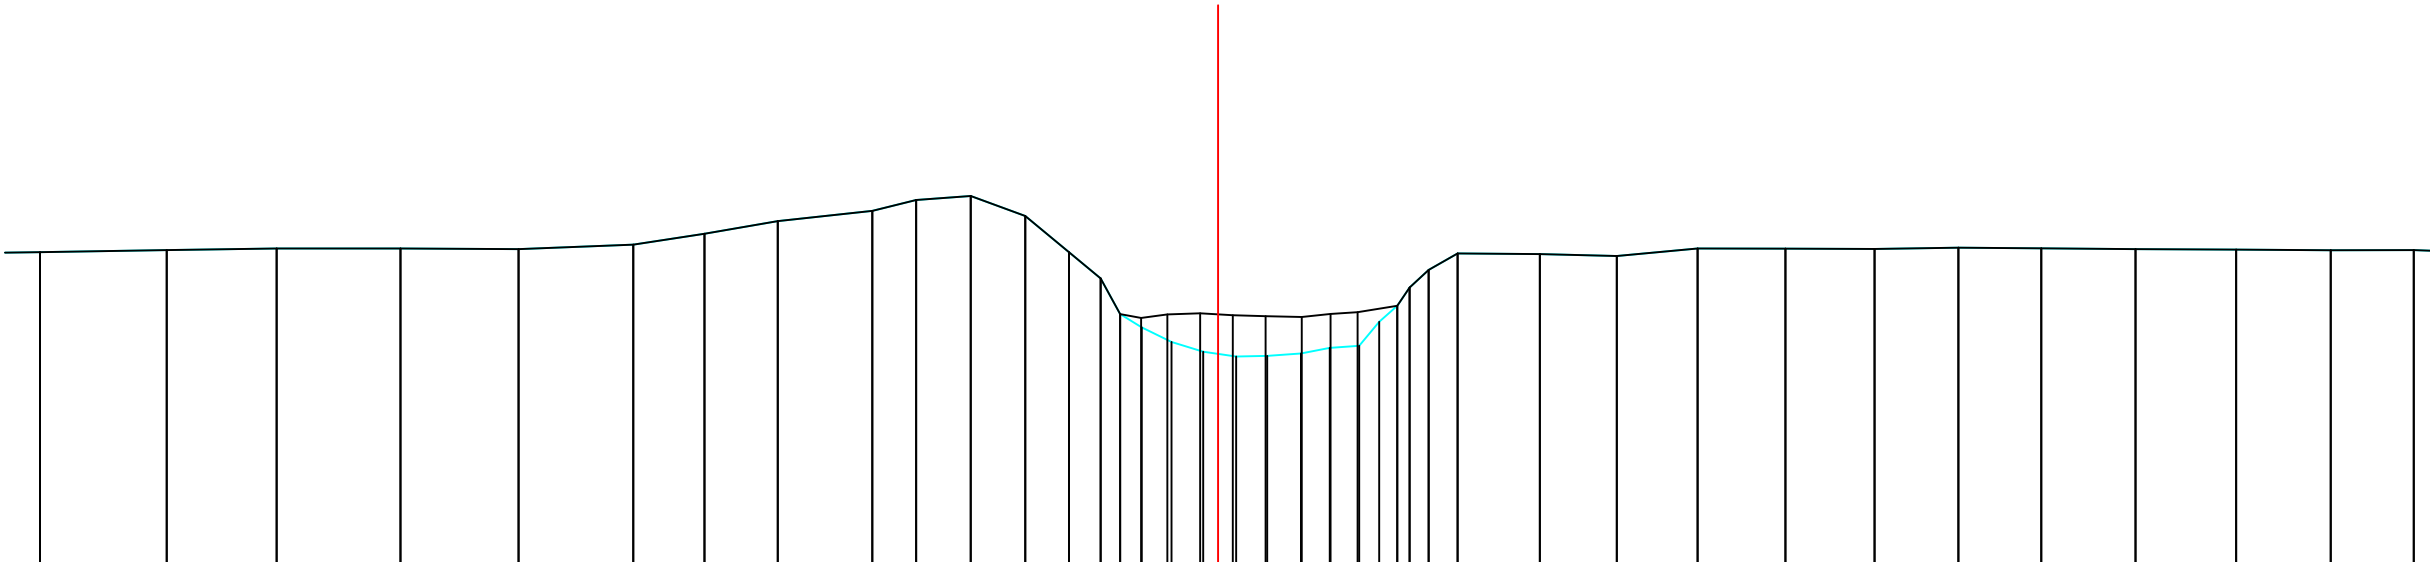


Legende

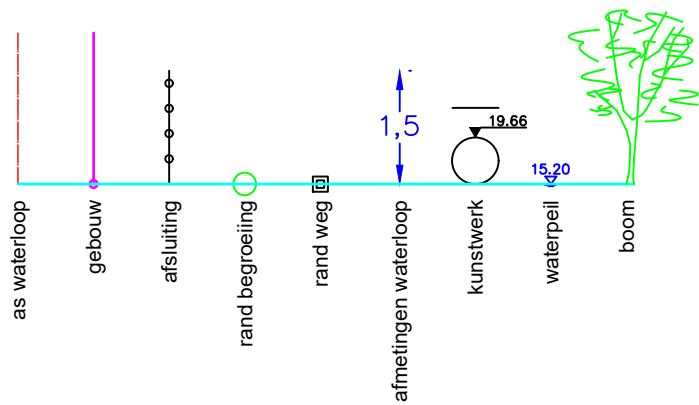

Vaste bodem	Tussenafstand		1.68	1.45	1.64	1.56	1.52	0.94	0.97	1.25	0.58	0.72	0.72	0.58	0.42	0.29	0.42	0.41	0.38	0.27	0.16	0.38	1.09	1.02	1.07	1.16	1.18	1.11	1.10	1.25	1.33	1.25	1.10						
	Hoogtes	9.190	9.217	9.238	9.239	9.230	9.290	9.432	9.600	9.735	9.880	9.933	9.667	9.189	8.843	8.371	8.194	8.003	7.873	7.810	7.819	7.850	7.924	7.952	8.269	8.721	8.955	9.172	9.165	9.139	9.238	9.237	9.231	9.249	9.241	9.229	9.224	9.214	9.216
Slibbodem	Tussenafstand		1.68	1.45	1.64	1.56	1.52	0.94	0.97	1.25	0.58	0.72	0.72	0.58	0.42	0.28	0.43	0.43	0.38	0.52	0.25	1.09	1.02	1.07	1.16	1.18	1.11	1.10	1.25	1.33	1.25	1.10							
	Hoogtes	9.190	9.217	9.238	9.239	9.230	9.290	9.432	9.600	9.735	9.880	9.933	9.667	9.189	8.843	8.371	8.320	8.366	8.381	8.356	8.342	8.332	8.372	8.396	8.721	8.955	9.172	9.165	9.139	9.238	9.237	9.231	9.249	9.241	9.229	9.224	9.214	9.216	
Cumulafstand		15.58	13.91	12.45	10.81	9.25	7.74	6.79	5.82	4.57	3.99	3.27	2.55	1.97	1.55	1.29	1.01	0.62	0.00	0.24	0.65	1.10	1.48	1.87	2.13	2.54	2.79	3.17	4.26	5.28	6.34	7.51	8.68	9.79	10.89	12.14	13.47	14.72	15.82

Gemeente Haacht

B2096 **Leibeek**

VHAG: 6558

Locatie atlaspunt (LB72): X-coördinaat: 170395,4917 Y-coördinaat: 183829,3771

DWARSPROFIELPLAN

Atlaspunt - 276
Datum opmeting: 2/02/2005
Schaal: 1/100



**VLAAMS-
BRABANT**