


Legende

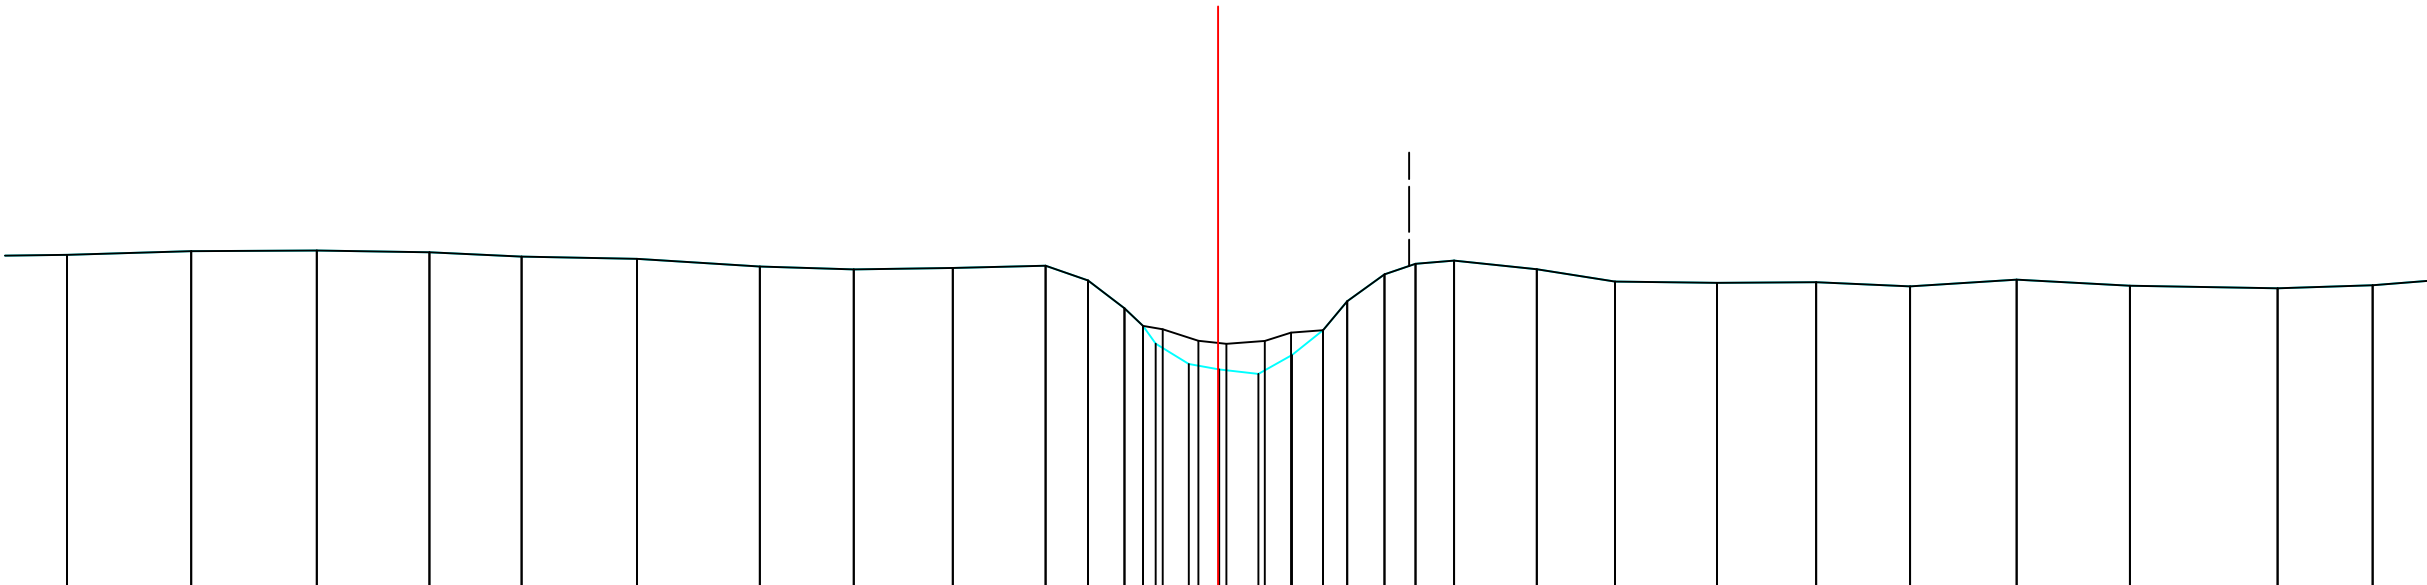

Vaste bodem	Tussenafstand	.43	1.64	1.66	1.49	1.22	1.53	1.63	1.24	1.31	1.23	0.56	0.48	0.17	0.40	0.52	0.45	0.32	0.41	0.51	1.09	1.04	1.35	1.31	1.24	1.41	1.50	1.95	1.26	1.3				
	Hoogtes	9.459	9.506	9.515	9.492	9.434	9.405	9.303	9.266	9.284	9.314	9.119	8.751	8.519	8.014	7.942	7.884	8.133	8.462	8.844	9.201	9.339	9.382	9.267	9.104	9.089	9.097	9.042	9.131	9.049	9.017	9.057	9.013	
Slibbodem	Tussenafstand	.43	1.64	1.66	1.49	1.22	1.53	1.63	1.24	1.31	1.23	0.56	0.48	0.26	0.37	0.51	0.42	0.49	0.41	0.51	1.09	1.04	1.35	1.31	1.24	1.41	1.50	1.95	1.26	1.3				
	Hoogtes	9.459	9.506	9.515	9.492	9.434	9.405	9.303	9.266	9.284	9.314	9.119	8.751	8.519	8.475	8.322	8.282	8.319	8.429	8.462	8.844	9.201	9.339	9.382	9.267	9.104	9.089	9.097	9.042	9.131	9.049	9.017	9.057	9.013
Cumulafstand		15.23	13.58	11.92	10.43	9.21	7.69	6.06	4.82	3.51	2.28	1.72	1.24	0.99	0.39	0.00	0.53	0.98	1.39	1.71	2.20	2.61	3.12	4.22	5.25	6.60	7.91	9.15	10.57	12.06	14.02	15.27	16.57	

Gemeente Haacht

B2096 **Leibeek**

VHAG: 6558

Locatie atlaspunt (LB72): X-coördinaat: 170426,4894 Y-coördinaat: 183837,6193

DWARSPROFIELPLAN

Atlaspunt - 277
Datum opmeting: 2/02/2005
Schaal: 1/100

