
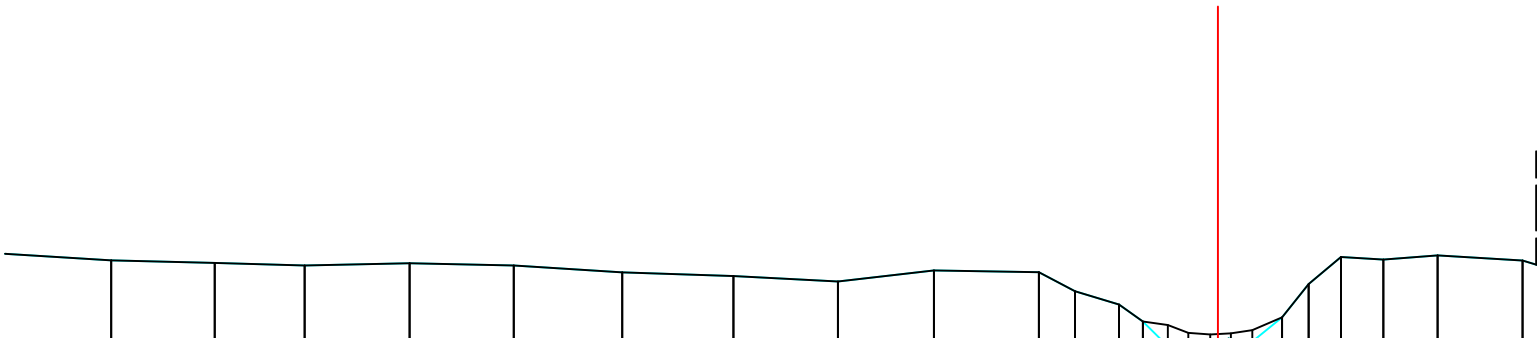


Legende

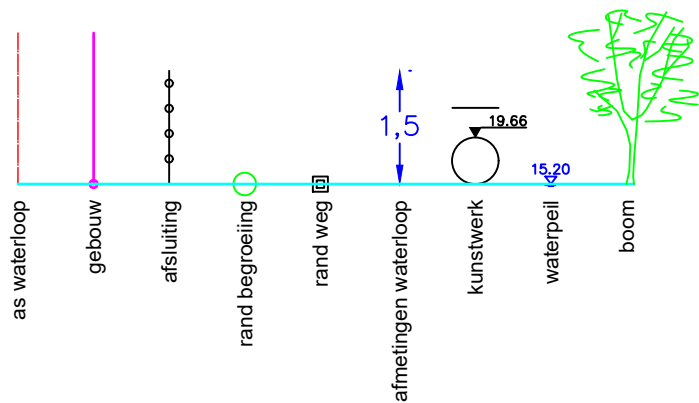

Vaste bodem	Tussenafstand	1.46	1.37	1.19	1.39	1.38	1.44	1.47	1.38	1.27	1.39	0.48	0.58	0.31	0.24	0.29	0.39	0.43	0.56	0.72	1.13	1.00	1.31	1.16	1.42	1.18	1.48	1.46	1.22	1.41				
	Hoogtes	9.358	9.326	9.292	9.321	9.292	9.200	9.151	9.080	9.225	9.202	8.950	8.775	8.551	8.260	8.292	8.211	8.326	8.605	9.045	9.403	9.369	9.425	9.356	9.055	9.088	9.088	9.092	9.180	9.153	9.166	9.132	9.145	
Slibbodem	Tussenafstand	1.46	1.37	1.19	1.39	1.38	1.44	1.47	1.38	1.27	1.39	0.48	0.58	0.31	0.27	0.27	0.39	0.43	0.56	0.72	1.13	1.00	1.31	1.16	1.42	1.18	1.48	1.46	1.22	1.41				
	Hoogtes	9.358	9.326	9.292	9.321	9.292	9.200	9.151	9.080	9.225	9.202	8.950	8.775	8.551	8.503	8.400	8.378	8.393	8.437	8.605	9.045	9.403	9.369	9.425	9.356	9.055	9.088	9.088	9.092	9.180	9.153	9.166	9.132	9.145
Cumulafstand		14.64	13.27	12.08	10.69	9.32	7.88	6.41	5.03	3.76	2.37	1.89	1.31	0.99	0.70	0.46	0.00	0.46	0.85	1.20	1.63	2.19	2.91	4.03	5.03	6.34	7.50	8.93	10.11	11.59	13.04	14.26	15.67	

Gemeente Haacht

B2096

Leibeek

VHAG: 6558

Locatie atlaspunt (LB72): X-coördinaat: 170436,7784 Y-coördinaat: 183838,5183

DWARSPROFIELPLAN

Atlaspunt - 278
Datum opmeting: 2/02/2005
Schaal: 1/100

