


Legende

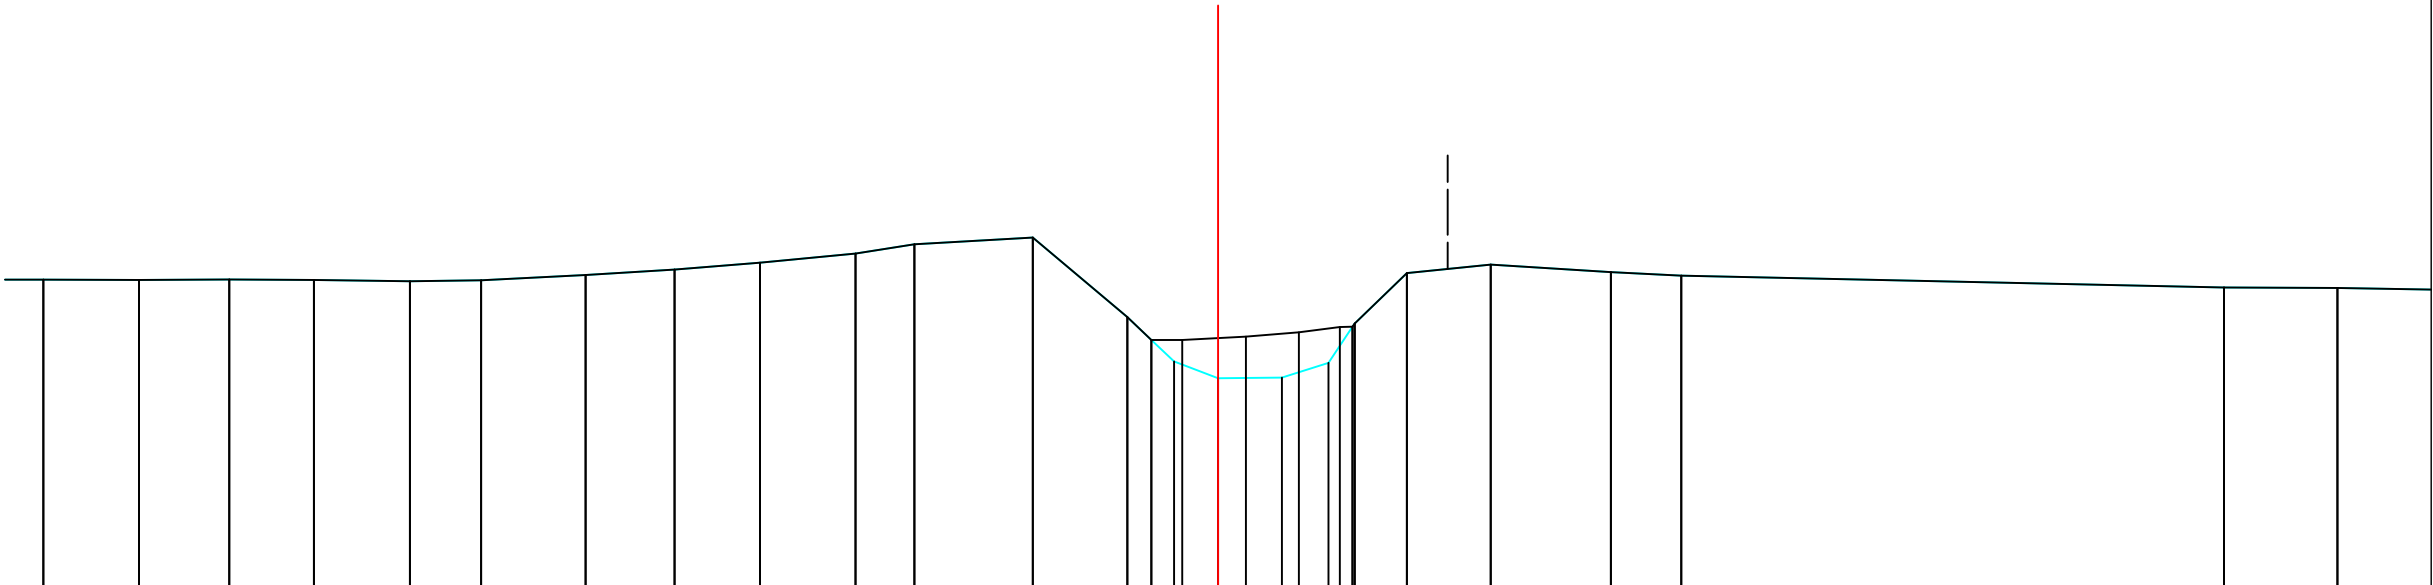

Vaste bodem	Tussenafstand		1.27	1.19	1.12	1.27	0.94	1.38	1.18	1.13	1.26	0.78	1.56	1.25	0.32	0.58	0.85	0.62		0.69	1.11	1.59	0.93	7.18			1.50	2.3	
	Hoogtes	9.130	9.125	9.132	9.127	9.110	9.121	9.191	9.264	9.354	9.476	9.598	9.686	8.635	8.333	8.048	7.827	7.834	8.030	8.507	9.217	9.330	9.230	9.183	9.027			9.020	
Slibbodem	Tussenafstand		1.27	1.19	1.12	1.27	0.94	1.38	1.18	1.13	1.26	0.78	1.56	1.25	0.32		0.84	0.70	0.54		0.69	1.11	1.59	0.93	7.18			1.50	2.3
	Hoogtes	9.130	9.125	9.132	9.127	9.110	9.121	9.191	9.264	9.354	9.476	9.598	9.686	8.635	8.333	8.333	8.377	8.435	8.504	8.587	9.217	9.330	9.230	9.183	9.027			9.020	
Cumulafstand		15.54	14.27	13.08	11.96	10.69	9.75	8.37	7.19	6.06	4.80	4.02	2.45	1.20	0.88	0.58	0.00	0.85	1.46	1.78	2.50	3.61	5.20	6.13	13.31			14.81	

Gemeente Haacht

B2096 **Leibeek**

VHAG: 6558

Locatie atlaspunt (LB72): X-coördinaat: 170455,6378 Y-coördinaat: 183833,6075

DWARSPROFIELPLAN

Atlaspunt - 279
Datum opmeting: 2/02/2005
Schaal: 1/100

