
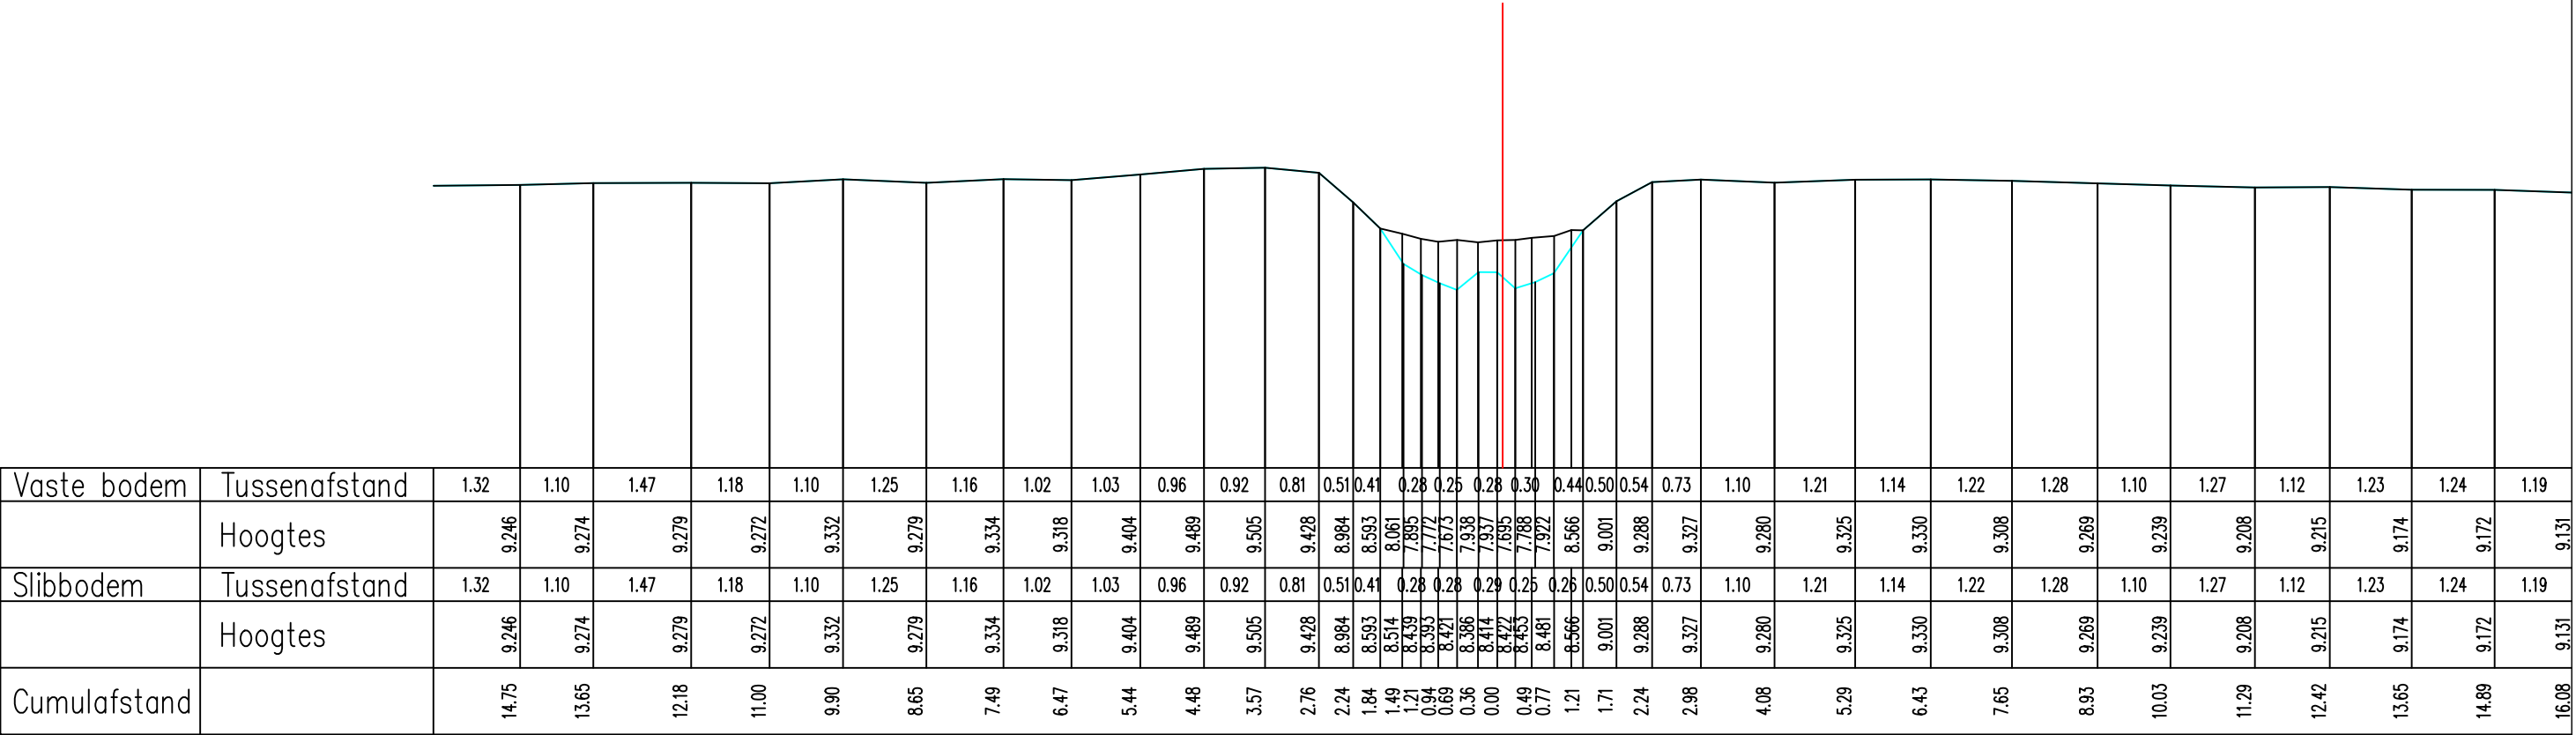


Legende

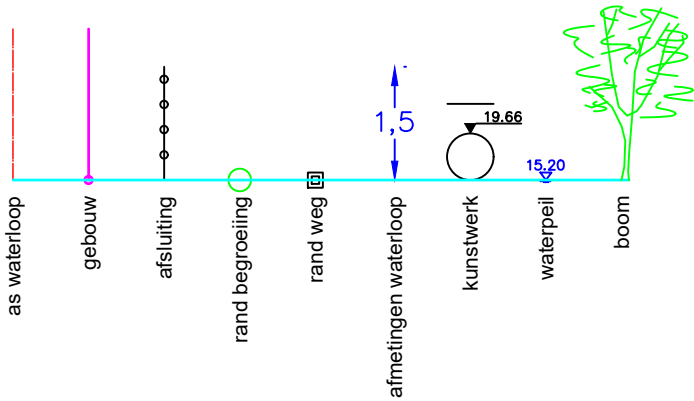

Vaste bodem	Tussenafstand	1.32	1.10	1.47	1.18	1.10	1.25	1.16	1.02	1.03	0.96	0.92	0.81	0.51	0.41	0.28	0.25	0.28	0.30	0.44	0.50	0.54	0.73	1.10	1.21	1.14	1.22	1.28	1.10	1.27	1.12	1.23	1.24	1.19					
	Hoogtes	9.246	9.274	9.279	9.272	9.332	9.279	9.334	9.318	9.404	9.489	9.505	9.428	8.984	8.593	8.061	7.895	7.772	7.673	7.938	7.937	7.895	7.788	7.922	8.566	9.001	9.288	9.327	9.280	9.325	9.330	9.308	9.269	9.239	9.208	9.215	9.174	9.172	9.131
Slibbodem	Tussenafstand	1.32	1.10	1.47	1.18	1.10	1.25	1.16	1.02	1.03	0.96	0.92	0.81	0.51	0.41	0.28	0.28	0.29	0.25	0.26	0.50	0.54	0.73	1.10	1.21	1.14	1.22	1.28	1.10	1.27	1.12	1.23	1.24	1.19					
	Hoogtes	9.246	9.274	9.279	9.272	9.332	9.279	9.334	9.318	9.404	9.489	9.505	9.428	8.984	8.593	8.514	8.439	8.393	8.421	8.386	8.414	8.472	8.453	8.481	8.566	9.001	9.288	9.327	9.280	9.325	9.330	9.308	9.269	9.239	9.208	9.215	9.174	9.172	9.131
Cumulafstand		14.75	13.65	12.18	11.00	9.90	8.65	7.49	6.47	5.44	4.48	3.57	2.76	2.24	1.84	1.49	1.21	0.94	0.69	0.36	0.00	0.49	0.77	1.21	1.71	2.24	2.98	4.08	5.29	6.43	7.65	8.93	10.03	11.29	12.42	13.65	14.89	16.08	