


Legende

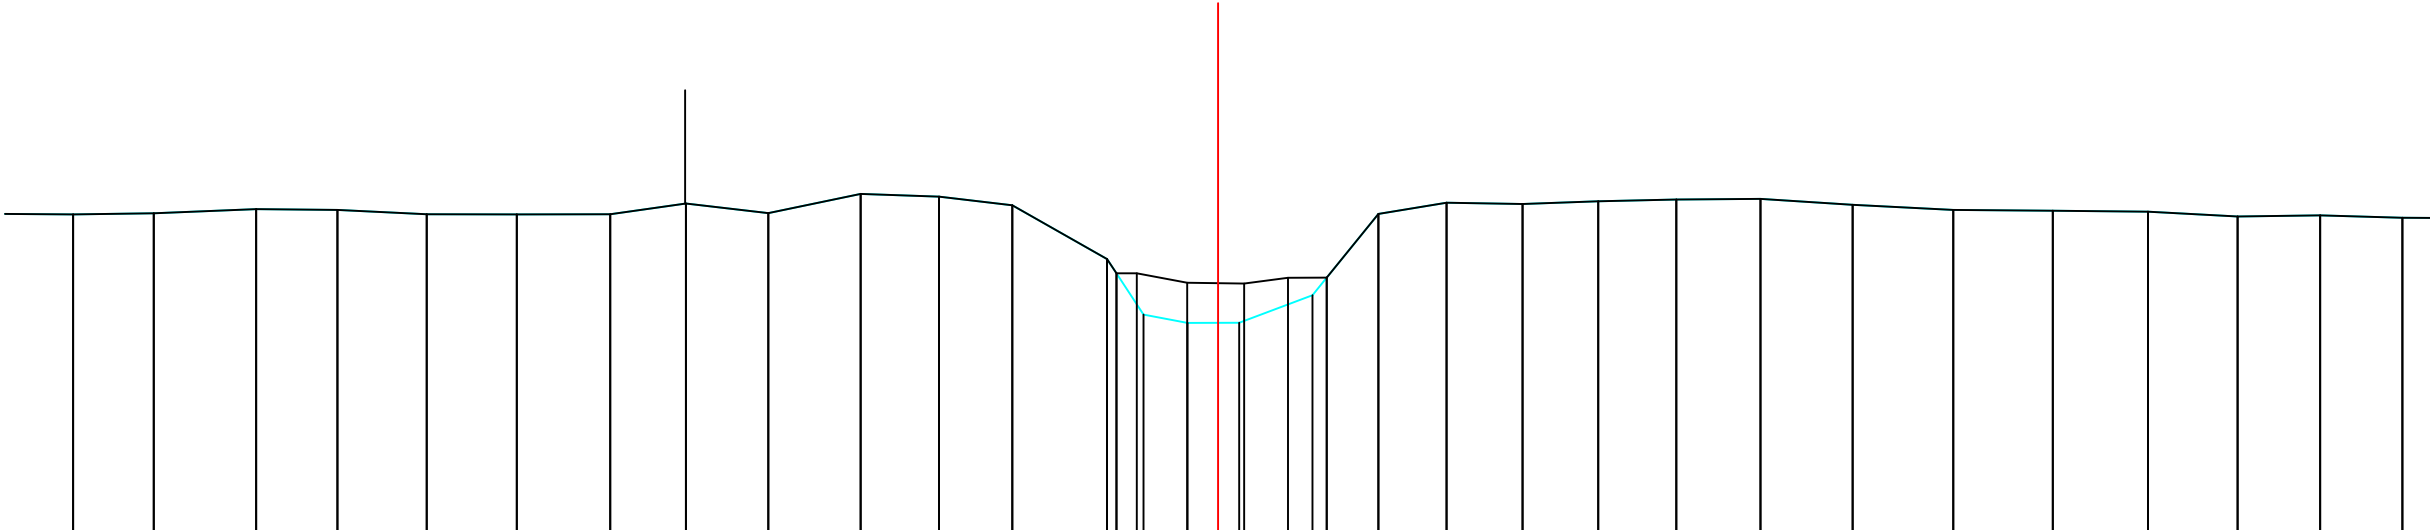

Vaste bodem	Tussenafstand	1.08	1.07	1.35	1.08	1.18	1.19	1.24	1.00	1.09	1.22	1.04	0.97	1.25	0.36	0.58	0.68	0.97		0.68	0.90	1.00	1.00	1.03	1.11	1.22	1.33	1.32	1.26	1.19	1.09	1.09	0		
	Hoogtes	9.265	9.281	9.336	9.326	9.268	9.266	9.267	9.409	9.282	9.537	9.501	9.387		8.487	7.941	7.830	7.832		8.431	9.272	9.421	9.404	9.440	9.463	9.470		9.393	9.325	9.315	9.302	9.239	9.253	9.222	
Slibbodem	Tussenafstand	1.08	1.07	1.35	1.08	1.18	1.19	1.24	1.00	1.09	1.22	1.04	0.97	1.25	0.27	0.67	0.75	0.58	0.51	0.68	0.90	1.00	1.00	1.03	1.11	1.22	1.33	1.32	1.26	1.19	1.09	1.09	0		
	Hoogtes	9.265	9.281	9.336	9.326	9.268	9.266	9.267	9.409	9.282	9.537	9.501	9.387		8.487	8.486	8.363	8.352	8.428	8.431	9.272	9.421	9.404	9.440	9.463	9.470		9.393	9.325	9.315	9.302	9.239	9.253	9.222	
Cumulafstand		15.15	14.08	12.73	11.65	10.47	9.28	8.04	7.04	5.95	4.73	3.69	2.72		1.34	0.99	0.40	0.00	0.28		1.44	2.12	3.02	4.03	5.03	6.06	7.18	8.40	9.73	11.04	12.30	13.49	14.58	15.67	

Gemeente Haacht

B2096 **Leibeek**

VHAG: 6558

Locatie atlaspunt (LB72): X-coördinaat: 170526,3251 Y-coördinaat: 183764,7682

DWARSPROFIELPLAN

Atlaspunt - 282
Datum opmeting: 2/02/2005
Schaal: 1/100

