
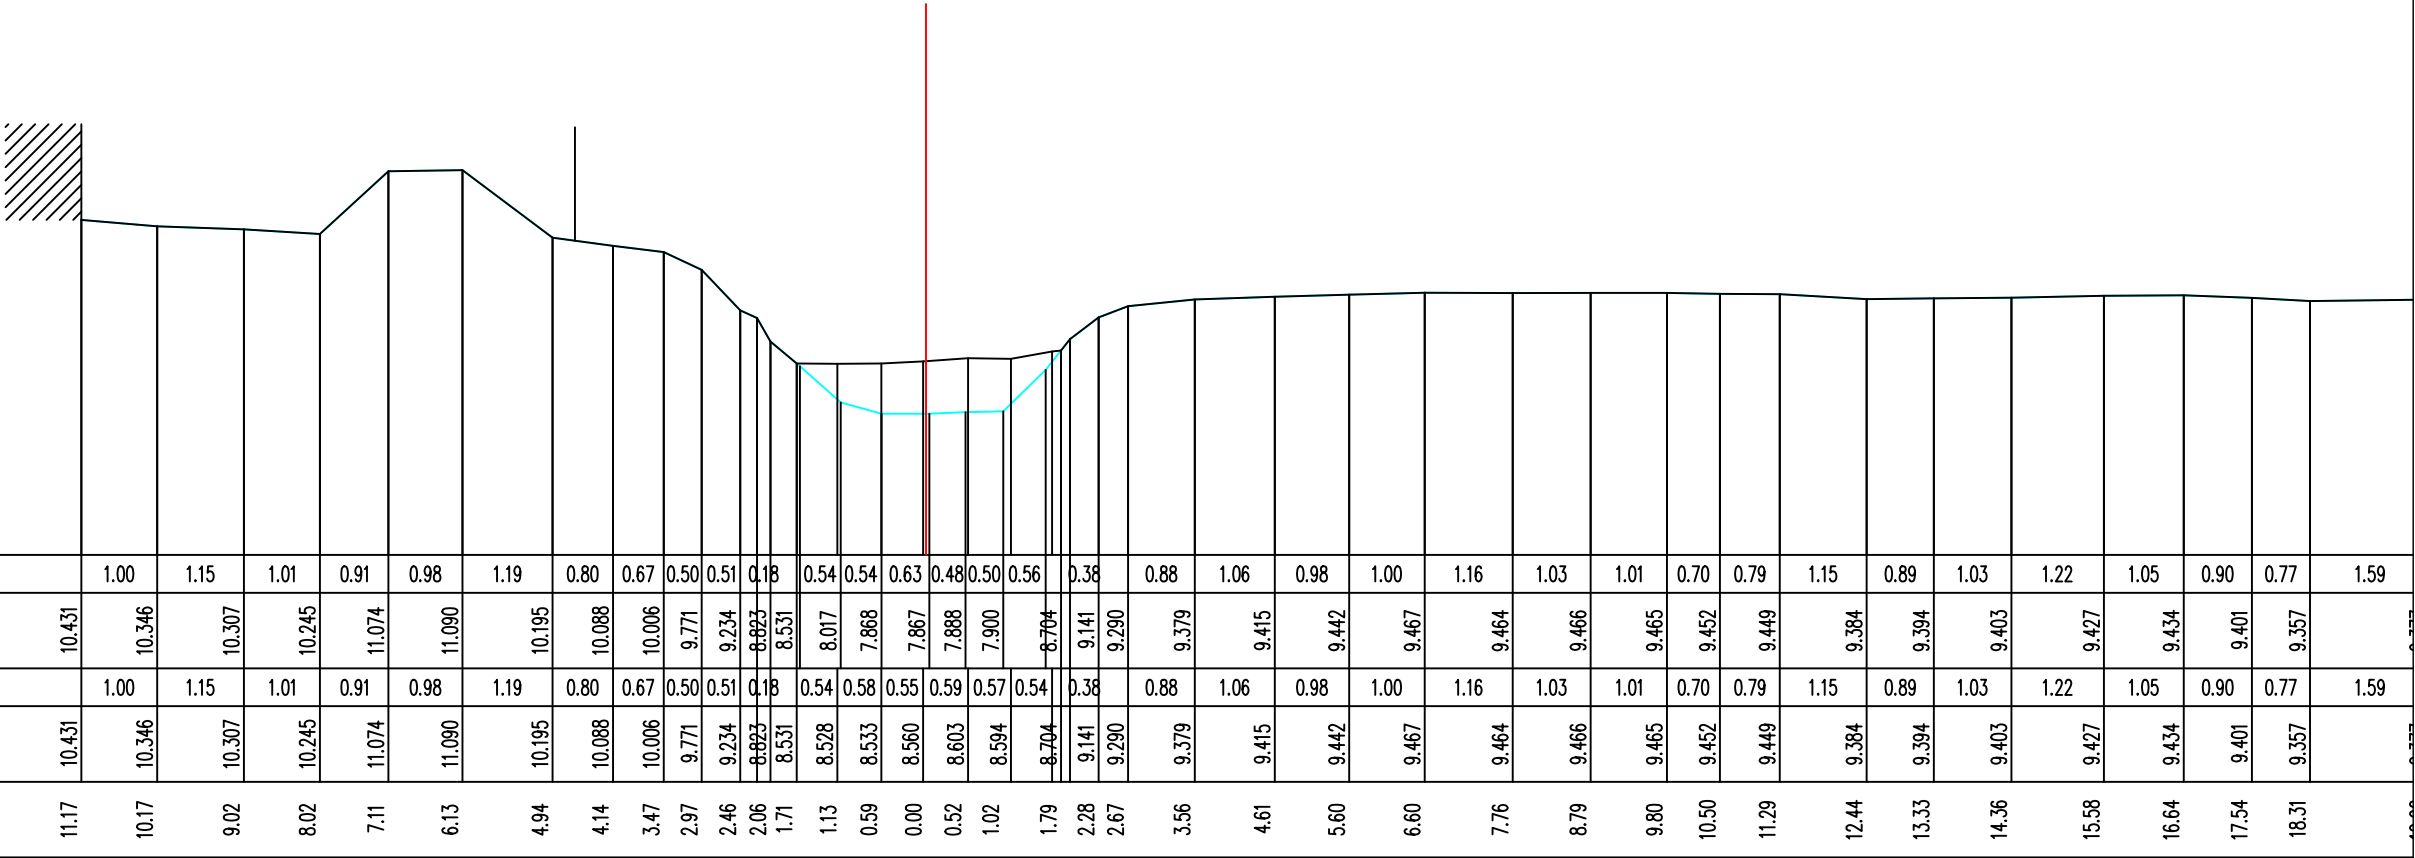


Legende

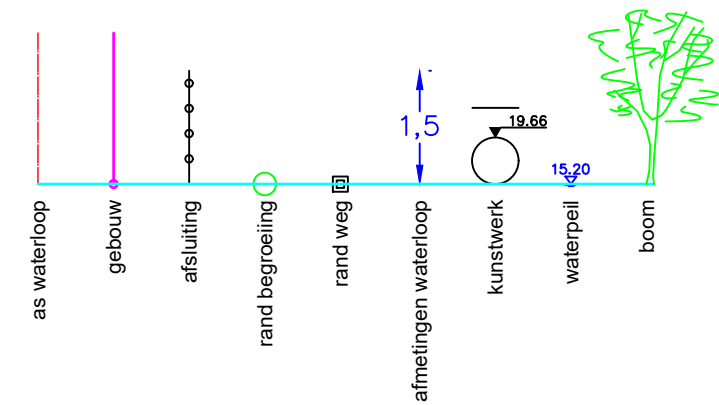

Vaste bodem	Tussenafstand		1.00	1.15	1.01	0.91	0.98	1.19	0.80	0.67	0.50	0.51	0.18	0.54	0.54	0.63	0.48	0.50	0.56	0.38	0.88	1.06	0.98	1.00	1.16	1.03	1.01	0.70	0.79	1.15	0.89	1.03	1.22	1.05	0.90	0.77	1.59		
	Hoogtes	10.431	10.346	10.307	10.245	11.074	11.090	10.195	10.088	10.006	9.771	9.234	8.823	8.531	8.017	7.868	7.867	7.888	7.900	8.704	9.141	9.290	9.379	9.415	9.442	9.467	9.464	9.466	9.465	9.452	9.449	9.384	9.394	9.403	9.427	9.434	9.401	9.357	9.375
Slibbodem	Tussenafstand		1.00	1.15	1.01	0.91	0.98	1.19	0.80	0.67	0.50	0.51	0.18	0.54	0.58	0.55	0.59	0.57	0.54	0.38	0.88	1.06	0.98	1.00	1.16	1.03	1.01	0.70	0.79	1.15	0.89	1.03	1.22	1.05	0.90	0.77	1.59		
	Hoogtes	10.431	10.346	10.307	10.245	11.074	11.090	10.195	10.088	10.006	9.771	9.234	8.823	8.531	8.528	8.533	8.560	8.603	8.594	8.704	9.141	9.290	9.379	9.415	9.442	9.467	9.464	9.466	9.465	9.452	9.449	9.384	9.394	9.403	9.427	9.434	9.401	9.357	9.375
Cumulafstand		11.17	10.17	9.02	8.02	7.11	6.13	4.94	4.14	3.47	2.97	2.46	2.06	1.71	1.13	0.59	0.00	0.52	1.02	1.79	2.28	2.67	3.56	4.61	5.60	6.60	7.76	8.79	9.80	10.50	11.29	12.44	13.33	14.36	15.58	16.64	17.54	18.31	19.90