


Legende

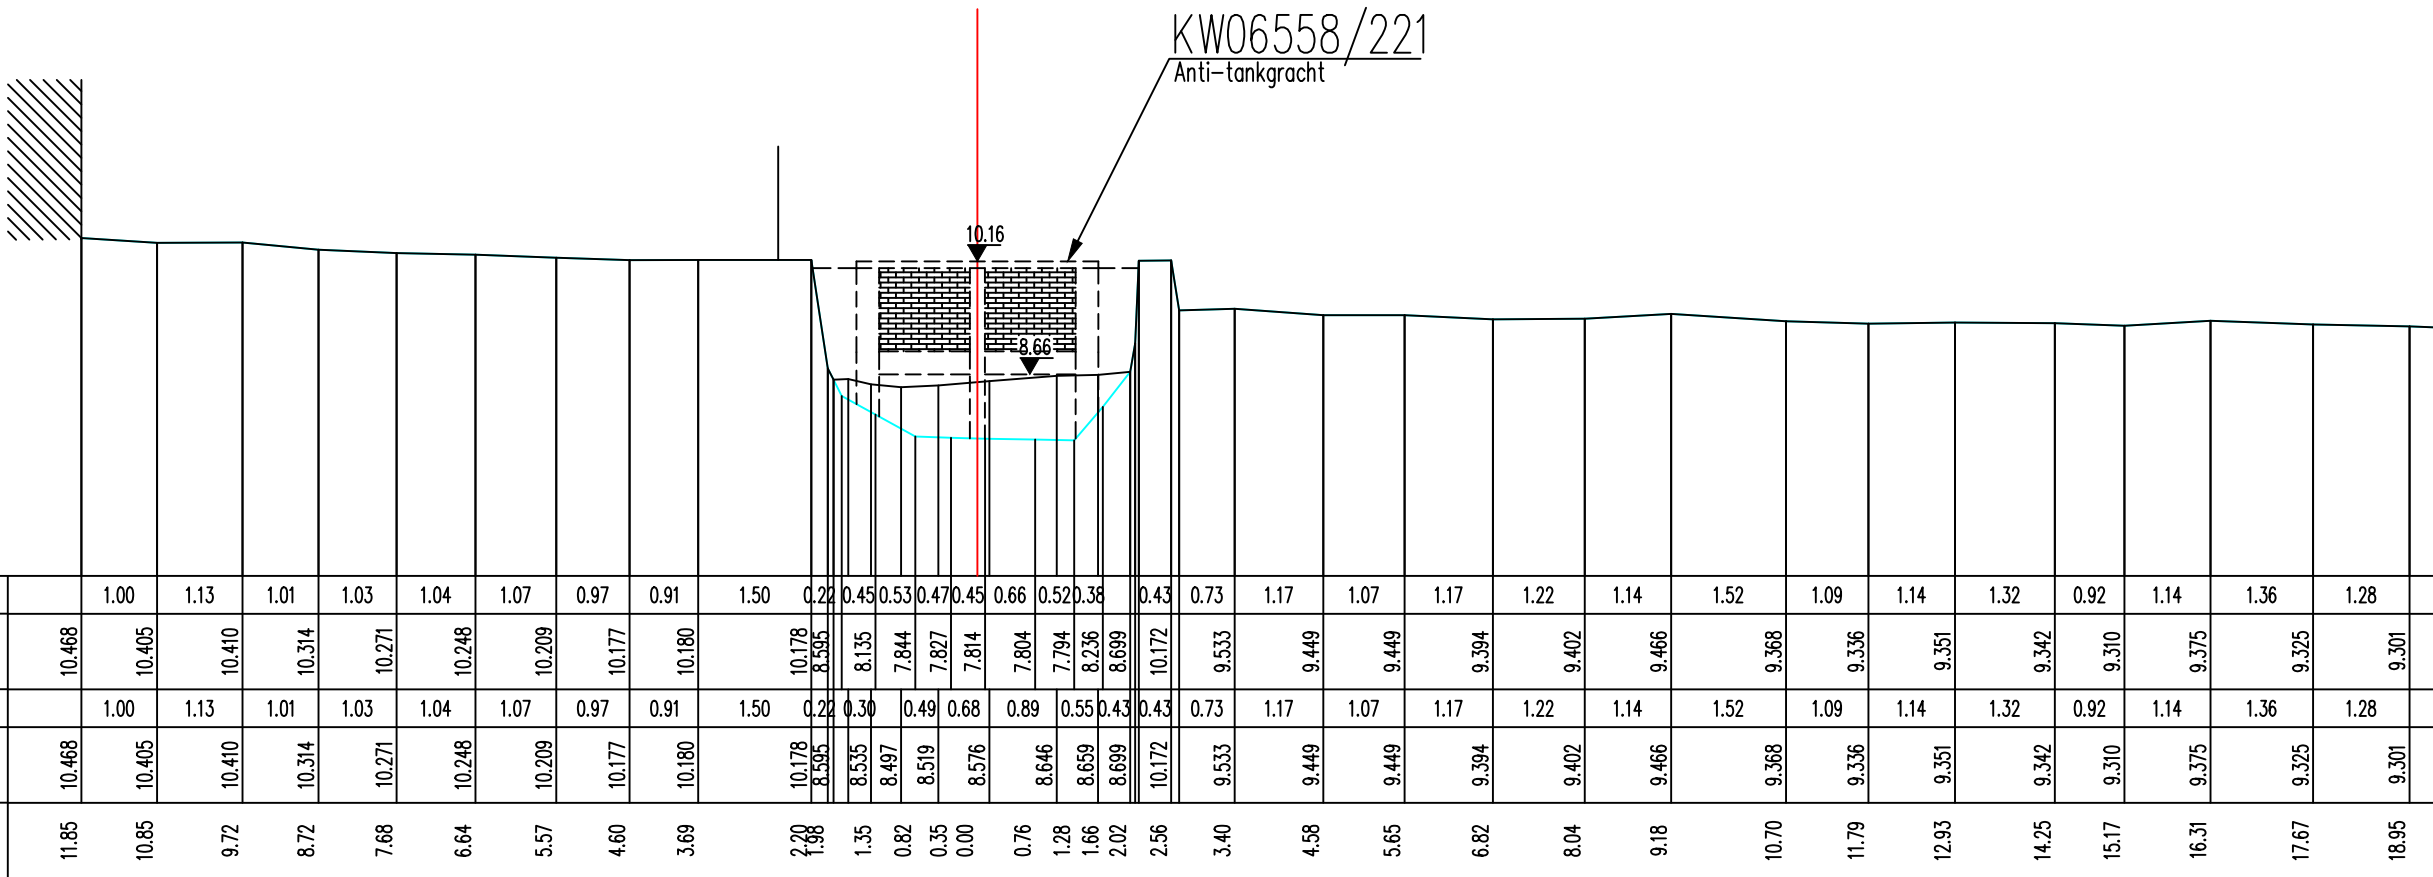

Vaste bodem	Tussenafstand		1.00	1.13	1.01	1.03	1.04	1.07	0.97	0.91	1.50	0.22	0.45	0.53	0.47	0.45	0.66	0.52	0.38	0.43	0.73	1.17	1.07	1.17	1.22	1.14	1.52	1.09	1.14	1.32	0.92	1.14	1.36	1.28		
	Hoogtes	10.468	10.405	10.410	10.314	10.271	10.248	10.209	10.177	10.180		10.178	8.595	8.135	7.844	7.827	7.814	7.804	7.794	8.236	8.699	10.172	9.533	9.449	9.449	9.394	9.402	9.466	9.368	9.336	9.351	9.342	9.310	9.375	9.325	9.301
Slibbodem	Tussenafstand		1.00	1.13	1.01	1.03	1.04	1.07	0.97	0.91	1.50	0.22	0.30	0.49	0.68	0.89	0.55	0.43	0.43	0.73	1.17	1.07	1.17	1.22	1.14	1.52	1.09	1.14	1.32	0.92	1.14	1.36	1.28			
	Hoogtes	10.468	10.405	10.410	10.314	10.271	10.248	10.209	10.177	10.180		10.178	8.595	8.535	8.497	8.519	8.576	8.646	8.659	8.699	10.172	9.533	9.449	9.449	9.394	9.402	9.466	9.368	9.336	9.351	9.342	9.310	9.375	9.325	9.301	
Cumulafstand		11.85	10.85	9.72	8.72	7.68	6.64	5.57	4.60	3.69		2.20	1.98	1.35	0.82	0.35	0.00	0.76	1.28	1.66	2.02	2.56	3.40	4.58	5.65	6.82	8.04	9.18	10.70	11.79	12.93	14.25	15.17	16.31	17.67	18.95

Gemeente Haacht

B2096 **Leibeek**

VHAG: 6558

Locatie atlaspunt (LB72): X-coördinaat: 170656,7831 Y-coördinaat: 183718,9762

DWARSPROFIELPLAN

Atlaspunt - 287
Datum opmeting: 2/02/2005
Schaal: 1/100

