


Legende

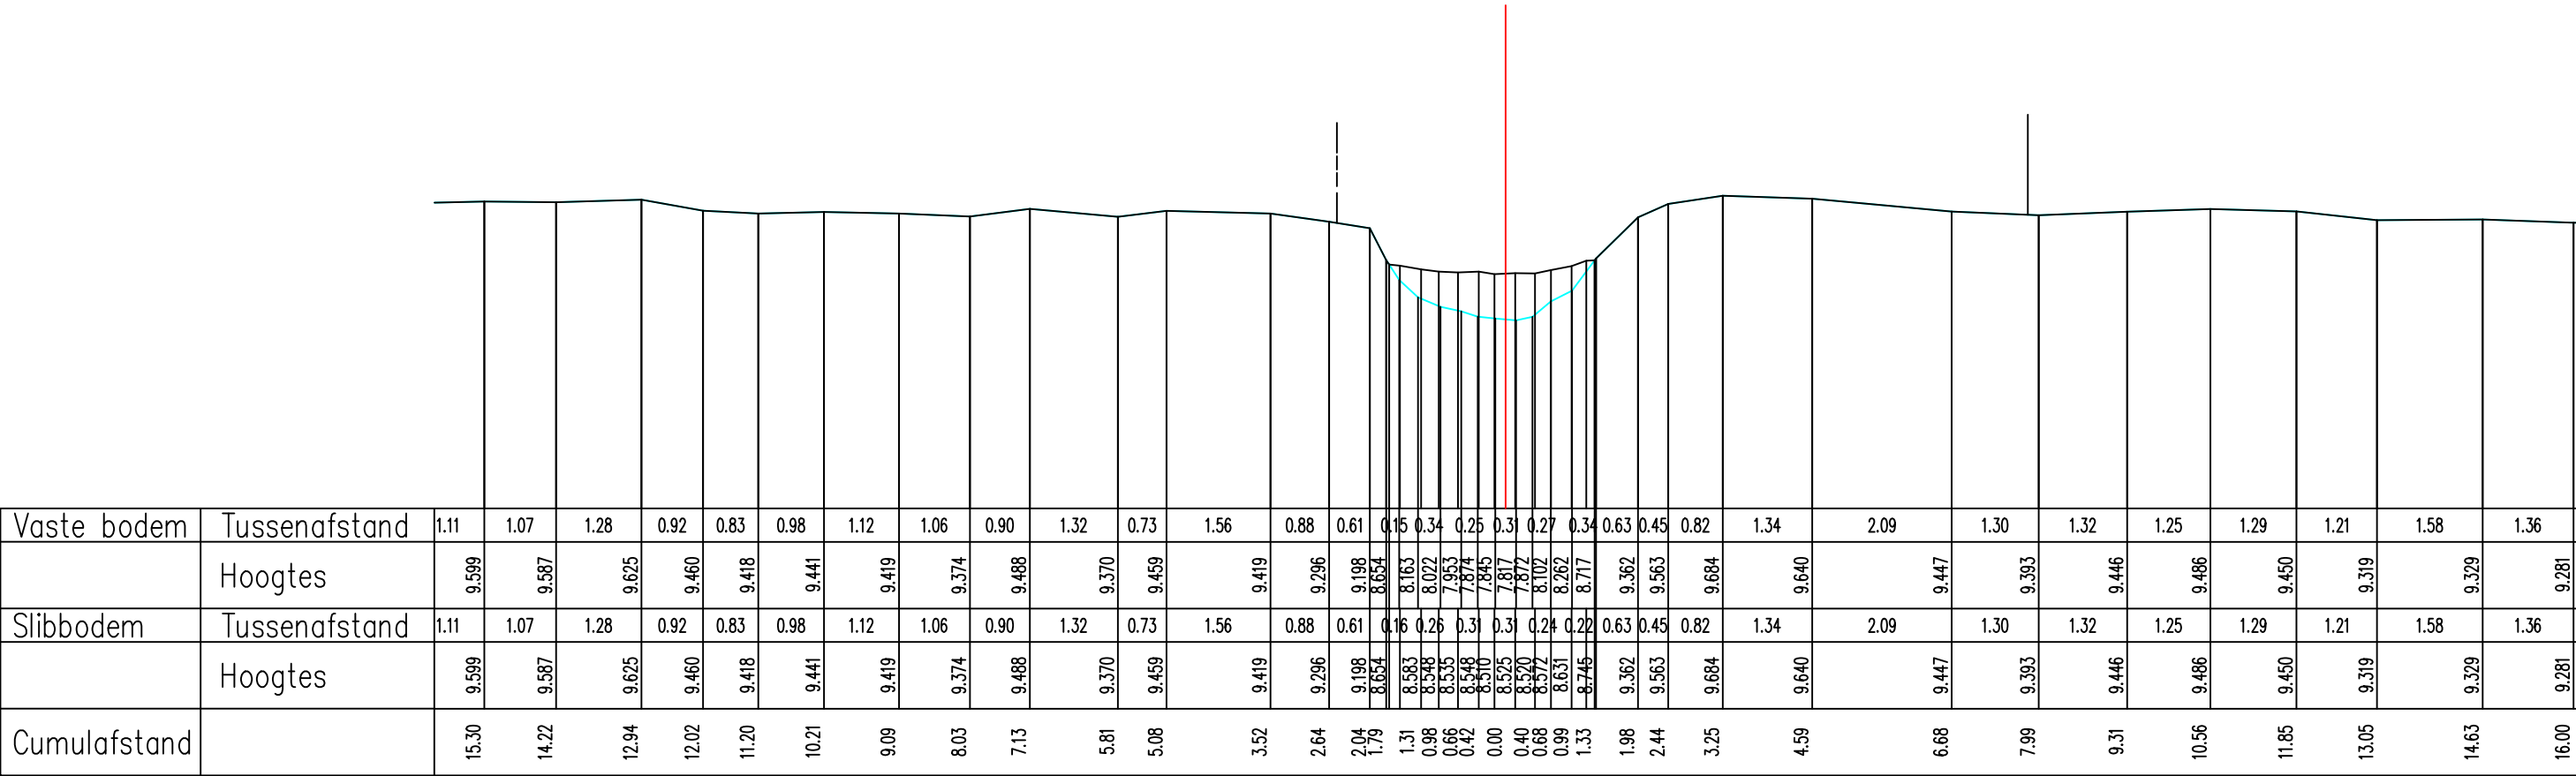

Vaste bodem	Tussenafstand	1.11	1.07	1.28	0.92	0.83	0.98	1.12	1.06	0.90	1.32	0.73	1.56	0.88	0.61	0.15	0.34	0.25	0.31	0.27	0.34	0.63	0.45	0.82	1.34	2.09	1.30	1.32	1.25	1.29	1.21	1.58	1.36				
	Hoogtes	9.599	9.587	9.625	9.460	9.418	9.441	9.419	9.374	9.488	9.370	9.459	9.419	9.296	9.198	8.654	8.163	8.022	7.953	7.874	7.817	7.872	8.102	8.262	8.717	9.362	9.563	9.684	9.640	9.447	9.393	9.446	9.486	9.450	9.319	9.329	9.281
Slibbodem	Tussenafstand	1.11	1.07	1.28	0.92	0.83	0.98	1.12	1.06	0.90	1.32	0.73	1.56	0.88	0.61	0.16	0.26	0.31	0.31	0.24	0.22	0.63	0.45	0.82	1.34	2.09	1.30	1.32	1.25	1.29	1.21	1.58	1.36				
	Hoogtes	9.599	9.587	9.625	9.460	9.418	9.441	9.419	9.374	9.488	9.370	9.459	9.419	9.296	9.198	8.654	8.583	8.548	8.535	8.548	8.525	8.520	8.572	8.631	8.745	9.362	9.563	9.684	9.640	9.447	9.393	9.446	9.486	9.450	9.319	9.329	9.281
Cumulafstand		15.30	14.22	12.94	12.02	11.20	10.21	9.09	8.03	7.13	5.81	5.08	3.52	2.64	2.04	1.79	1.31	0.98	0.66	0.42	0.00	0.40	0.68	0.99	1.33	1.98	2.44	3.25	4.59	6.68	7.99	9.31	10.56	11.85	13.05	14.63	16.00