
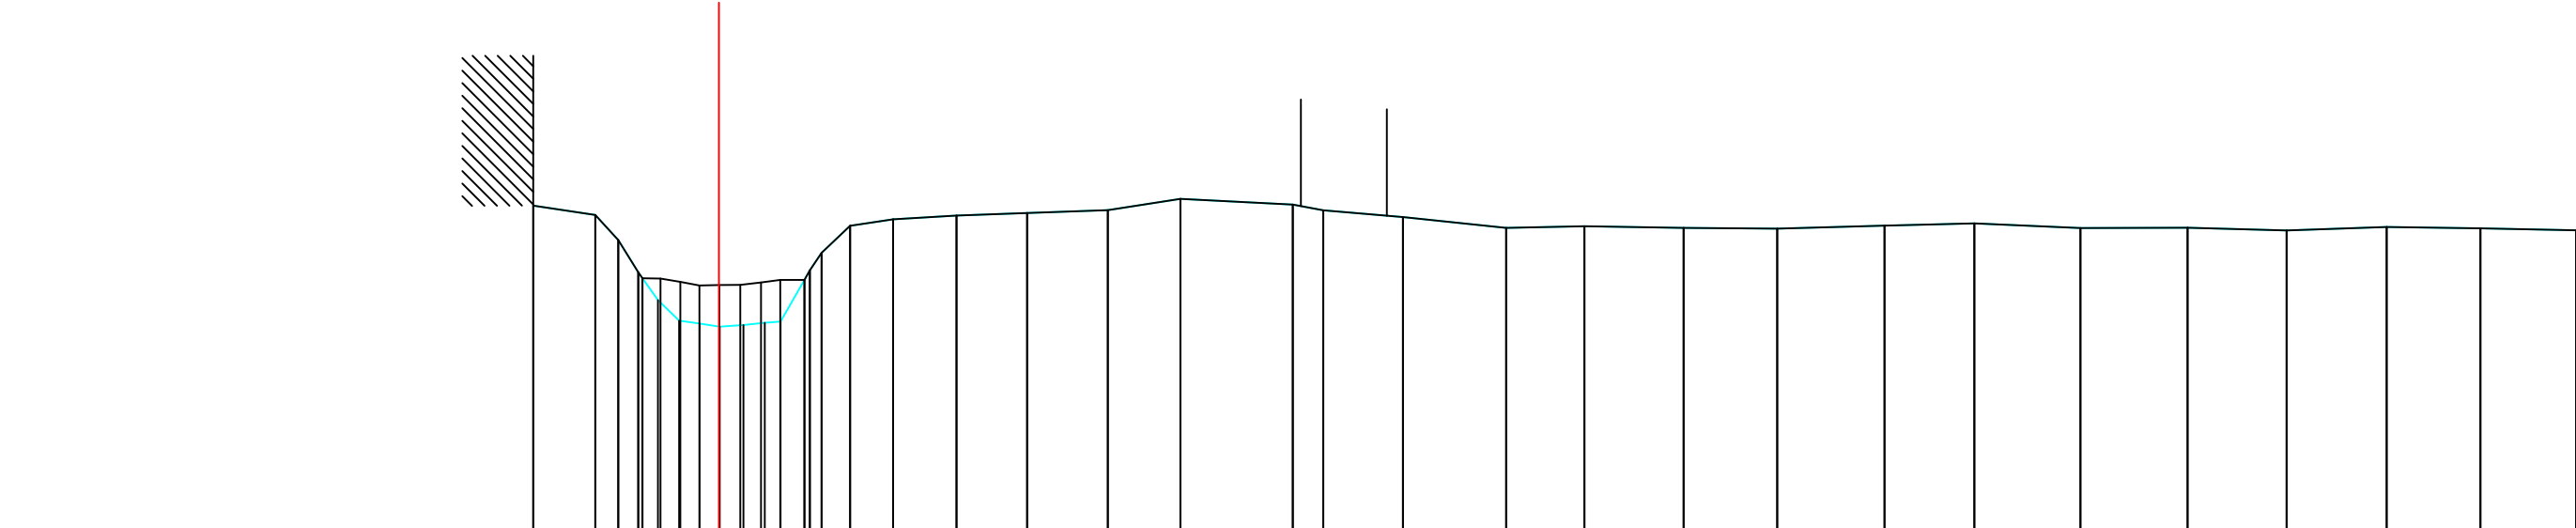


Legende

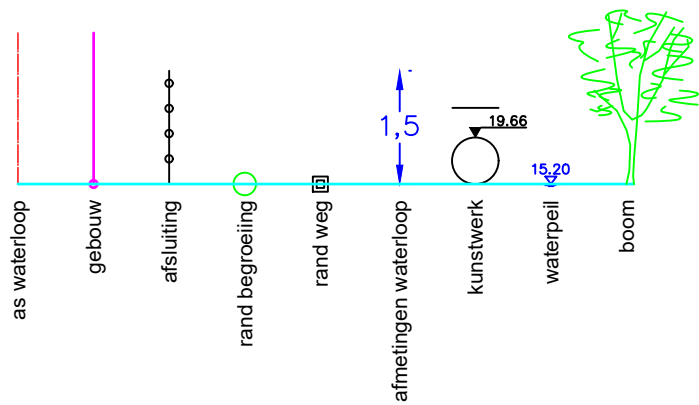

Vaste bodem	Tussenafstand		0.87	0.32	0.22	0.29	0.33	0.22	0.17	0.61	0.89	1.00	1.14	1.02	1.58	0.43	1.12	1.45	1.10	1.40	1.32	1.51	1.27	1.49	1.51	1.40	1.41	1.32	1.35				
	Hoogtes	9.630	9.498	9.145	8.608	8.011	7.971	7.925	7.981	8.584	8.564	9.346	9.436	9.490	9.525	9.566	9.724	9.645	9.563	9.468	9.317	9.340	9.317	9.306	9.349	9.379	9.314	9.318	9.281	9.328	9.309	9.283	
Slibbodem	Tussenafstand		0.87	0.32	0.25	0.27	0.29	0.27	0.17	0.61	0.89	1.00	1.14	1.02	1.58	0.43	1.12	1.45	1.10	1.40	1.32	1.51	1.27	1.49	1.51	1.40	1.41	1.32	1.35				
	Hoogtes	9.630	9.498	9.145	8.608	8.556	8.505	8.511	8.515	8.547	8.584	8.584	9.346	9.436	9.490	9.525	9.566	9.724	9.645	9.563	9.468	9.317	9.340	9.317	9.306	9.349	9.379	9.314	9.318	9.281	9.328	9.309	9.283
Cumulafstand		2.62	1.74	1.42	1.14	0.86	0.56	0.27	0.00	0.34	0.65	1.20	1.85	2.45	3.35	4.34	5.48	6.50	8.08	8.51	9.63	11.09	12.19	13.59	14.91	16.42	17.68	19.18	20.69	22.08	23.49	24.81	26.16