


Legende

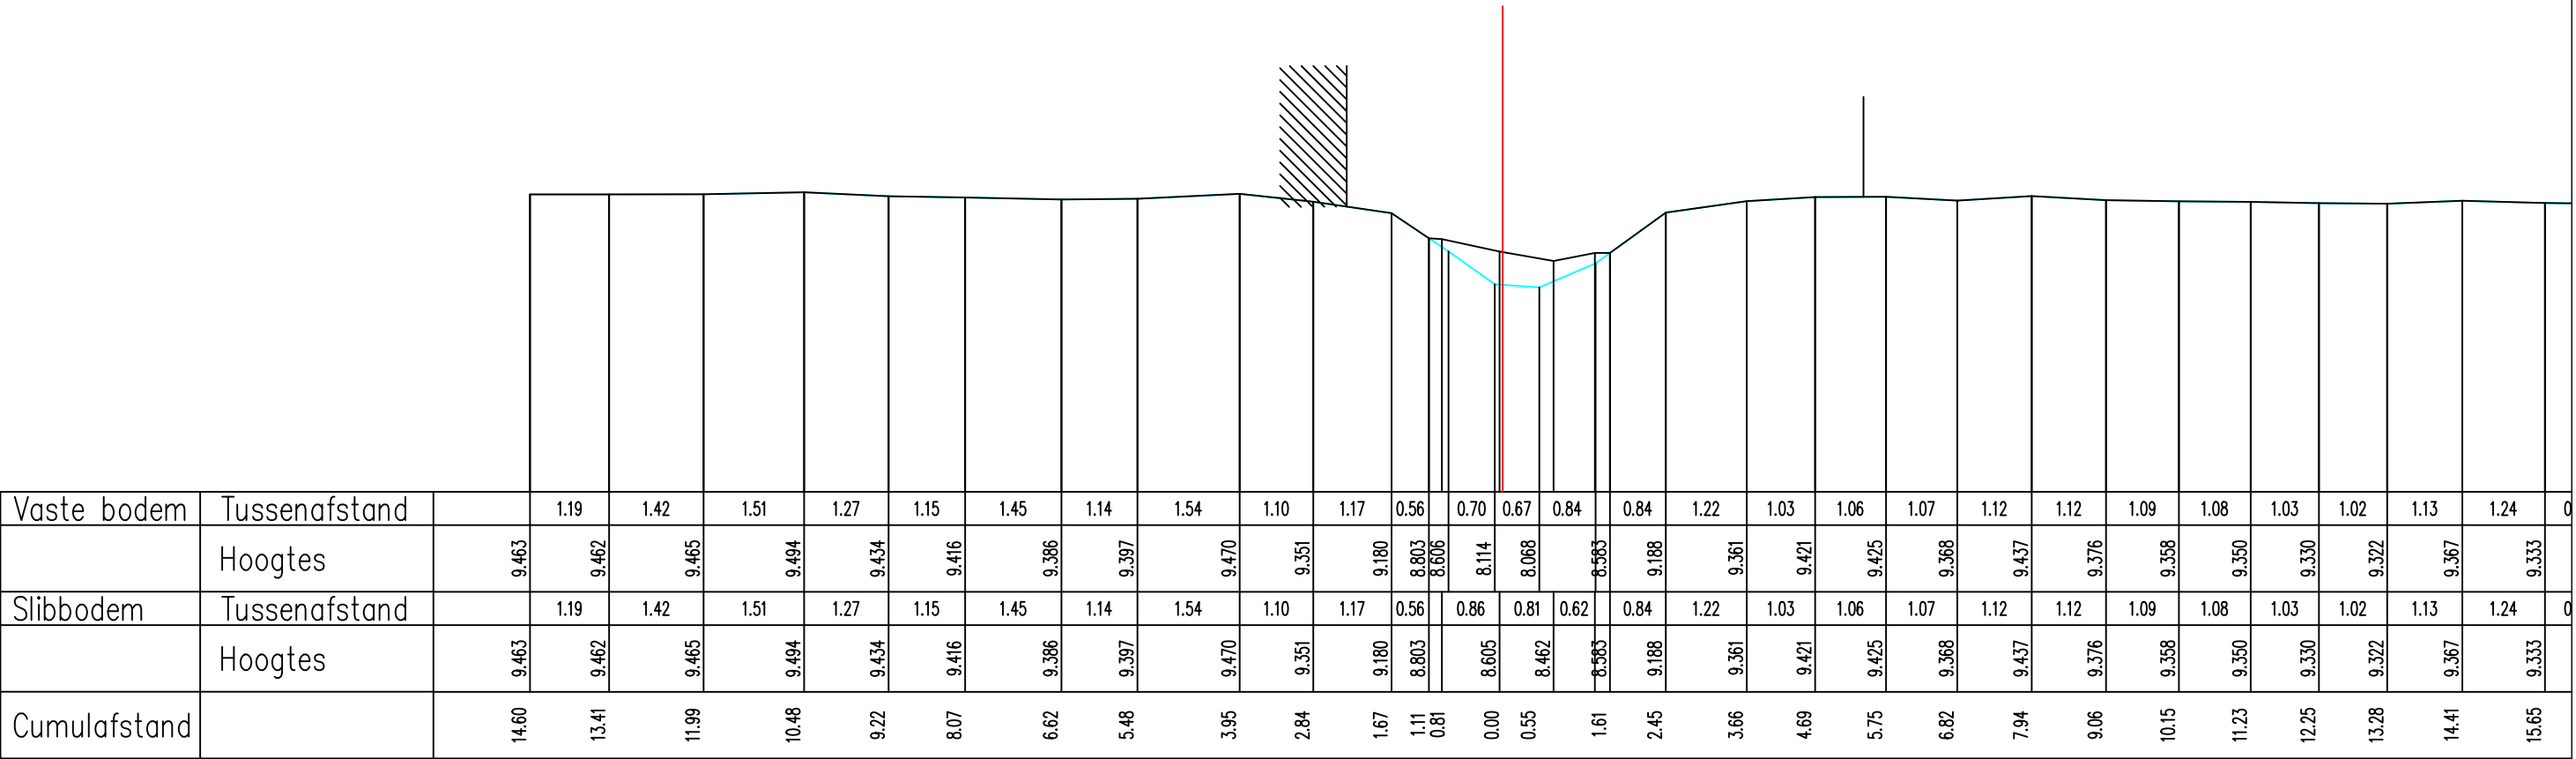

Vaste bodem	Tussenafstand		1.19	1.42	1.51	1.27	1.15	1.45	1.14	1.54	1.10	1.17	0.56	0.70	0.67	0.84		0.84	1.22	1.03	1.06	1.07	1.12	1.12	1.09	1.08	1.03	1.02	1.13	1.24	0
	Hoogtes	9.463	9.462	9.465	9.494	9.434	9.416	9.386	9.397	9.470	9.351	9.180	8.803	8.606	8.114	8.068	8.583	9.188	9.361	9.421	9.425	9.368	9.437	9.376	9.358	9.350	9.330	9.322	9.367	9.333	
Slibbodem	Tussenafstand		1.19	1.42	1.51	1.27	1.15	1.45	1.14	1.54	1.10	1.17	0.56	0.86	0.81	0.62	0.84	1.22	1.03	1.06	1.07	1.12	1.12	1.09	1.08	1.03	1.02	1.13	1.24	0	
	Hoogtes	9.463	9.462	9.465	9.494	9.434	9.416	9.386	9.397	9.470	9.351	9.180	8.803		8.605	8.462	8.583	9.188	9.361	9.421	9.425	9.368	9.437	9.376	9.358	9.350	9.330	9.322	9.367	9.333	
Cumulafstand		14.60	13.41	11.99	10.48	9.22	8.07	6.62	5.48	3.95	2.84	1.67	1.11	0.81	0.00	0.55	1.61	2.45	3.66	4.69	5.75	6.82	7.94	9.06	10.15	11.23	12.25	13.28	14.41	15.65	

Gemeente Haacht

B2096

Leibeek

VHAG: 6558

Locatie atlaspunt (LB72): X-coördinaat: 170739,2313 Y-coördinaat: 183739,4281

DWARSPROFIELPLAN

Atlaspunt - 292
Datum opmeting: 2/02/2005
Schaal: 1/100



VLAAMS-
BRABANT