
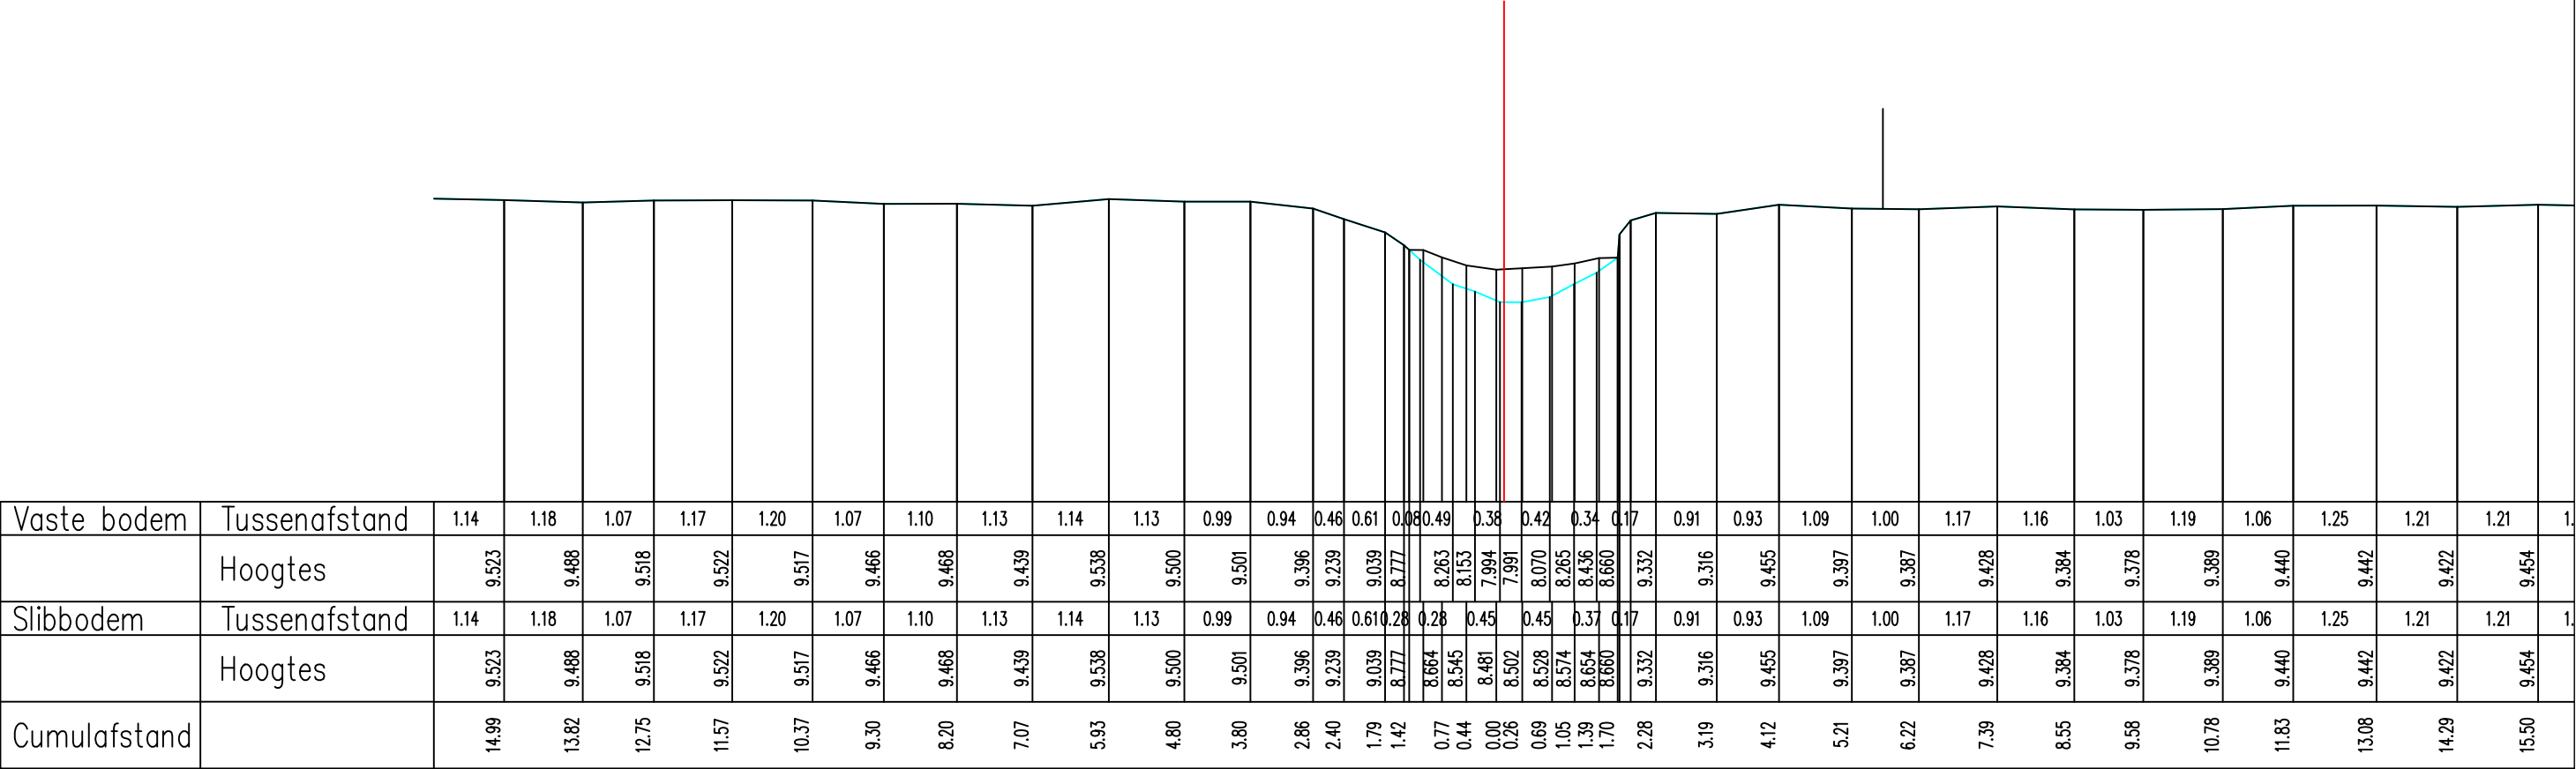


Legende

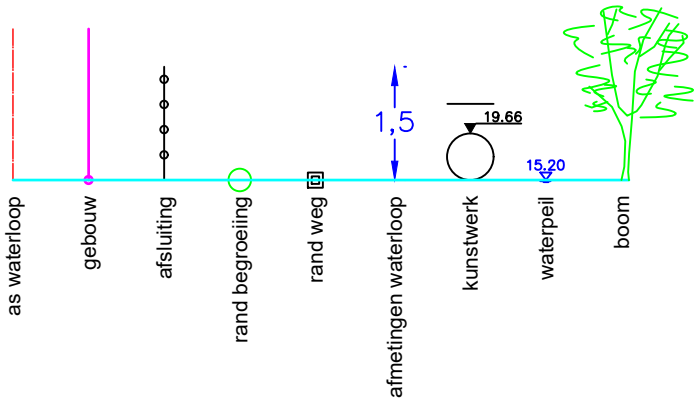

Vaste bodem	Tussenafstand	1.14	1.18	1.07	1.17	1.20	1.07	1.10	1.13	1.14	1.13	0.99	0.94	0.46	0.61	0.08	0.49	0.38	0.42	0.34	0.17	0.91	0.93	1.09	1.00	1.17	1.16	1.03	1.19	1.06	1.25	1.21	1.21	1.21			
	Hoogtes	9.523	9.488	9.518	9.522	9.517	9.466	9.468	9.439	9.538	9.500	9.501	9.396	9.239	9.039	8.777	8.263	8.153	7.994	7.991	8.070	8.265	8.436	8.660	9.332	9.316	9.455	9.397	9.387	9.428	9.384	9.378	9.389	9.440	9.442	9.422	9.454
Slibbodem	Tussenafstand	1.14	1.18	1.07	1.17	1.20	1.07	1.10	1.13	1.14	1.13	0.99	0.94	0.46	0.61	0.28	0.28	0.45	0.45	0.37	0.17	0.91	0.93	1.09	1.00	1.17	1.16	1.03	1.19	1.06	1.25	1.21	1.21	1.21			
	Hoogtes	9.523	9.488	9.518	9.522	9.517	9.466	9.468	9.439	9.538	9.500	9.501	9.396	9.239	9.039	8.777	8.664	8.545	8.481	8.502	8.528	8.574	8.654	8.660	9.332	9.316	9.455	9.397	9.387	9.428	9.384	9.378	9.389	9.440	9.442	9.422	9.454
Cumulafstand		14.99	13.82	12.75	11.57	10.37	9.30	8.20	7.07	5.93	4.80	3.80	2.86	2.40	1.79	1.42	0.77	0.44	0.00	0.26	0.69	1.05	1.39	1.70	2.28	3.19	4.12	5.21	6.22	7.39	8.55	9.58	10.78	11.83	13.08	14.29	15.50