
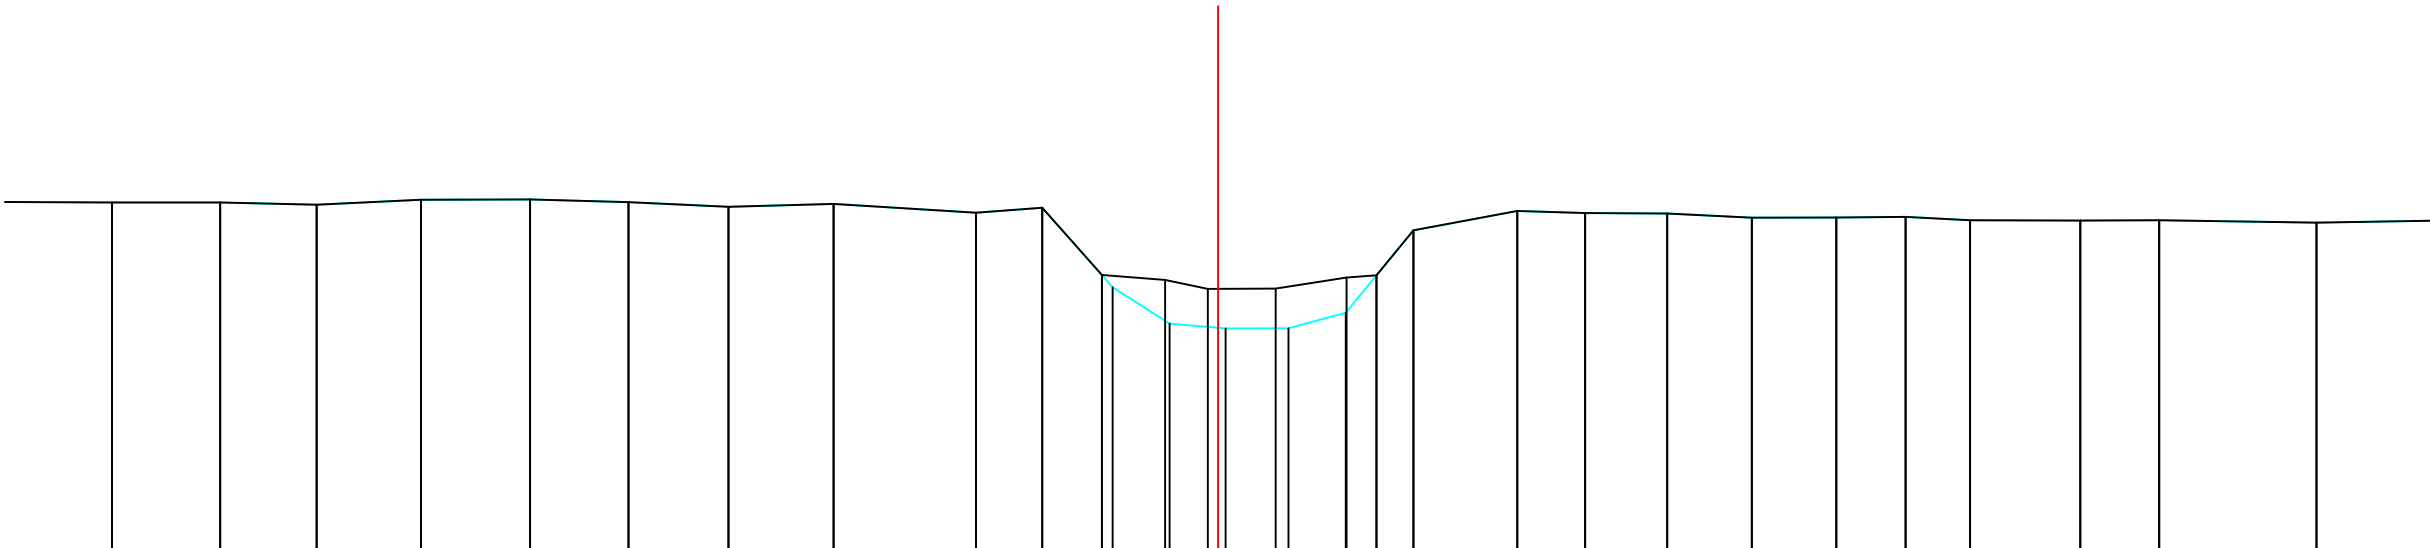


Legende

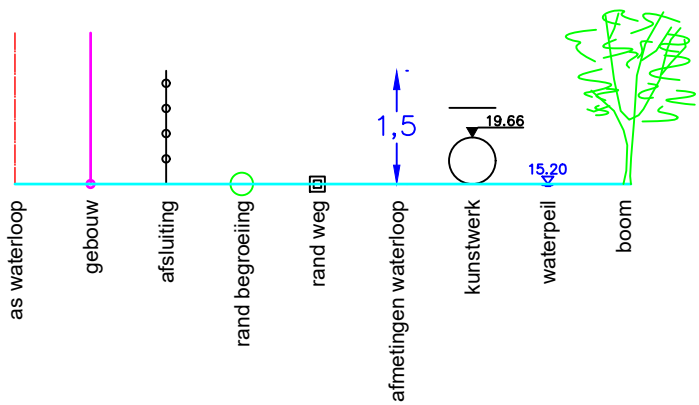

Vaste bodem	Tussenafstand	1.52	1.43	1.27	1.38	1.44	1.30	1.32	1.39	1.88	0.88	0.79	0.75	0.74	0.83	0.76	0.49	1.37	0.90	1.09	1.12	1.12	0.92	0.85	1.46	1.04	2.08	2.05
	Hoogtes	9.661	9.662	9.631	9.696	9.702	9.666	9.603	9.642	9.525	9.592	8.701	8.058	7.996	7.997	8.203	8.697	9.292	9.548	9.522	9.516	9.459	9.463	9.471	9.426	9.422	9.426	9.394
Slibbodem	Tussenafstand	1.52	1.43	1.27	1.38	1.44	1.30	1.32	1.39	1.88	0.88	0.79	0.84	0.56	0.90	0.94	0.49	1.37	0.90	1.09	1.12	1.12	0.92	0.85	1.46	1.04	2.08	2.05
	Hoogtes	9.661	9.662	9.631	9.696	9.702	9.666	9.603	9.642	9.525	9.592	8.701	8.637	8.519	8.523	8.669	8.697	9.292	9.548	9.522	9.516	9.459	9.463	9.471	9.426	9.422	9.426	9.394
Cumulafstand		14.63	13.20	11.92	10.54	9.10	7.80	6.48	5.09	3.20	2.33	1.54	0.64	0.00	0.93	1.69	2.10	2.59	3.96	4.86	5.94	7.06	8.18	9.10	9.95	11.41	12.45	14.53

Gemeente Haacht

B2096 **Leibeek**

VHAG: 6558

Locatie atlaspunt (LB72): X-coördinaat: 170814,0936 Y-coördinaat: 183747,2479

DWARSPROFIELPLAN

Atlaspunt - 294
Datum opmeting: 2/02/2005
Schaal: 1/100



**VLAAMS-
BRABANT**