
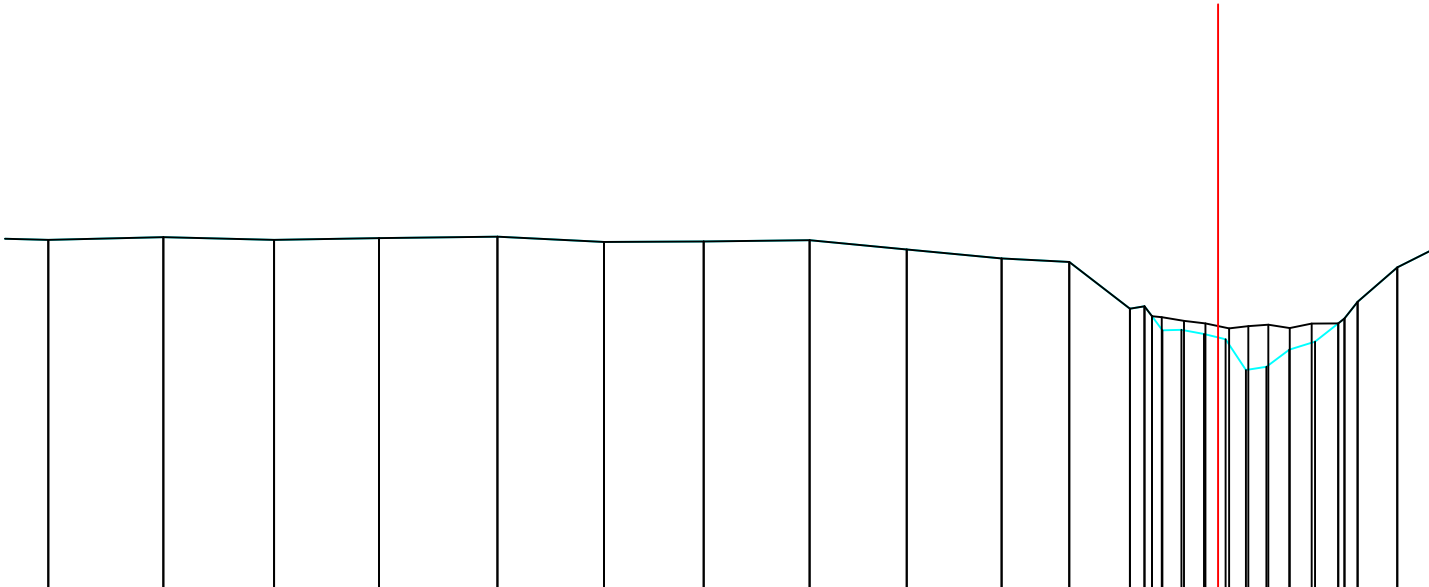


Legende

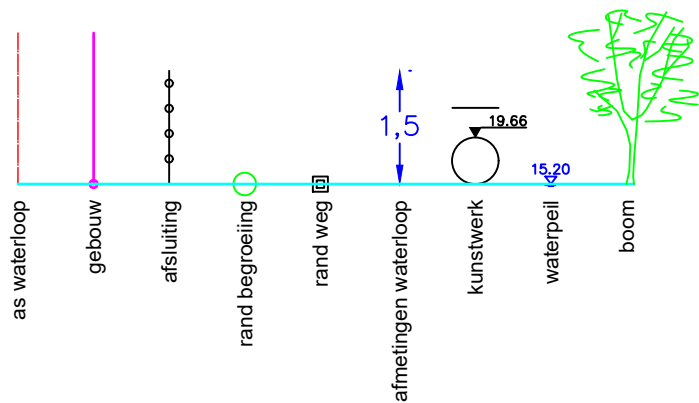

Vaste bodem	Tussenafstand		1.52	1.47	1.39	1.57	1.41	1.32	1.40	1.28	1.26	0.90	0.80	0.19	0.25	0.28	0.27	0.34	0.17	0.44	1.49	1.13	1.39	1.28	1.47	1.38	1.39	1.31	1.43	1.32		
	Hoogtes	9.683	9.718	9.682	9.705	9.725	9.655	9.662	9.678	9.556	9.438	9.391	8.773	8.673	8.494	8.439	8.368	8.304	8.231	8.167	8.104	8.041	7.981	7.921	7.861	7.801	7.741	7.681	7.621	7.561		
Slibbodem	Tussenafstand		1.52	1.47	1.39	1.57	1.41	1.32	1.40	1.28	1.26	0.90	0.80	0.19	0.30	0.31	0.27	0.29	0.08	0.53	0.44	1.49	1.13	1.39	1.28	1.47	1.38	1.39	1.31	1.43	1.32	
	Hoogtes	9.683	9.718	9.682	9.705	9.725	9.655	9.662	9.678	9.556	9.438	9.391	8.773	8.673	8.611	8.578	8.512	8.451	8.381	8.317	8.257	8.196	8.136	8.076	8.016	7.956	7.896	7.836	7.776	7.716		
Cumulafstand		15.47	13.95	12.49	11.10	9.53	8.12	6.80	5.40	4.12	2.86	1.97	1.17	0.87	0.48	0.00	0.37	0.64	0.94	1.28	1.59	2.37	2.81	4.31	5.44	6.82	8.10	9.57	10.94	12.34	13.65	15.07

Gemeente Haacht

B2096 **Leibeek**

VHAG: 6558

Locatie atlaspunt (LB72): X-coördinaat: 170939,0336 Y-coördinaat: 183797,0732

DWARSPROFIELPLAN

Atlaspunt - 297
Datum opmeting: 2/02/2005
Schaal: 1/100

