
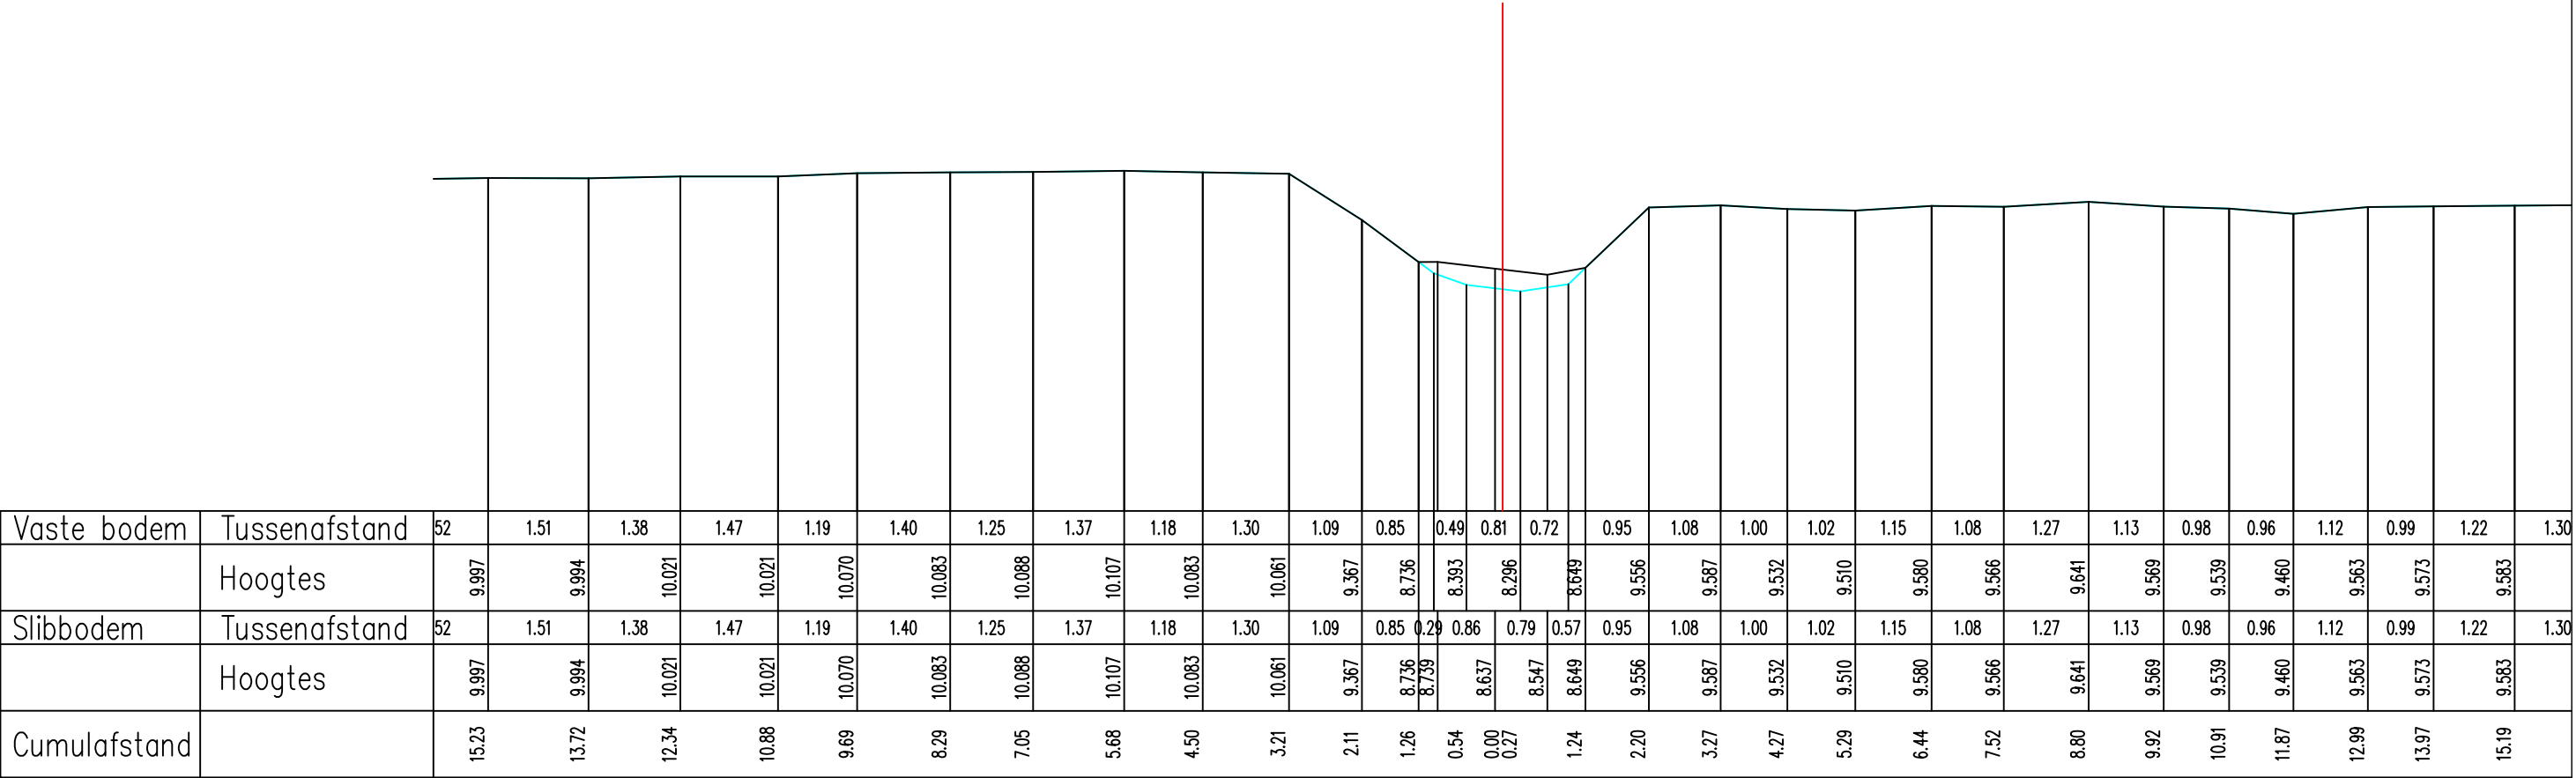


Legende

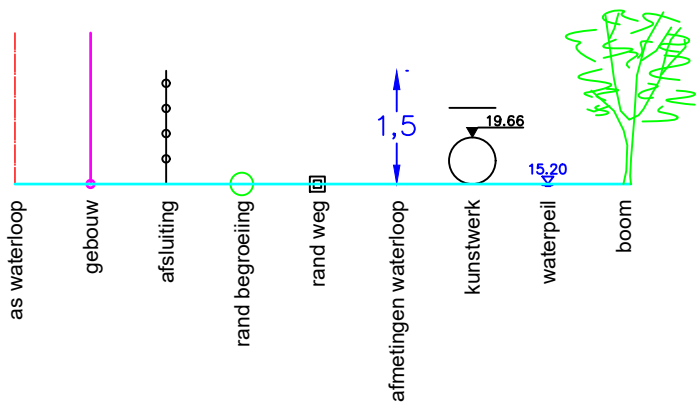

Vaste bodem	Tussenafstand	52	1.51	1.38	1.47	1.19	1.40	1.25	1.37	1.18	1.30	1.09	0.85	0.49	0.81	0.72		0.95	1.08	1.00	1.02	1.15	1.08	1.27	1.13	0.98	0.96	1.12	0.99	1.22	1.30
	Hoogtes	9.997	9.994	10.021	10.021	10.070	10.083	10.088	10.107	10.083	10.061	9.367	8.736	8.393	8.296	8.649	9.556	9.587	9.532	9.510	9.580	9.566	9.641	9.569	9.539	9.460	9.563	9.573	9.583		
Slibbodem	Tussenafstand	52	1.51	1.38	1.47	1.19	1.40	1.25	1.37	1.18	1.30	1.09	0.85	0.49	0.86	0.79	0.57	0.95	1.08	1.00	1.02	1.15	1.08	1.27	1.13	0.98	0.96	1.12	0.99	1.22	1.30
	Hoogtes	9.997	9.994	10.021	10.021	10.070	10.083	10.088	10.107	10.083	10.061	9.367	8.736	8.739	8.637	8.547	8.649	9.556	9.587	9.532	9.510	9.580	9.566	9.641	9.569	9.539	9.460	9.563	9.573	9.583	
Cumulafstand		15.23	13.72	12.34	10.88	9.69	8.29	7.05	5.68	4.50	3.21	2.11	1.26	0.54	0.00	0.27	1.24	2.20	3.27	4.27	5.29	6.44	7.52	8.80	9.92	10.91	11.87	12.99	13.97	15.19	

Gemeente Haacht

B2096

Leibeek

VHAG: 6558

Locatie atlaspunt (LB72):

X-coördinaat: 170991,6663 Y-coördinaat: 183775,6498

DWARSPROFIELPLAN

Atlaspunt - 299

Datum opmeting: 2/02/2005

Schaal: 1/100



**VLAAMS-
BRABANT**