


Legende

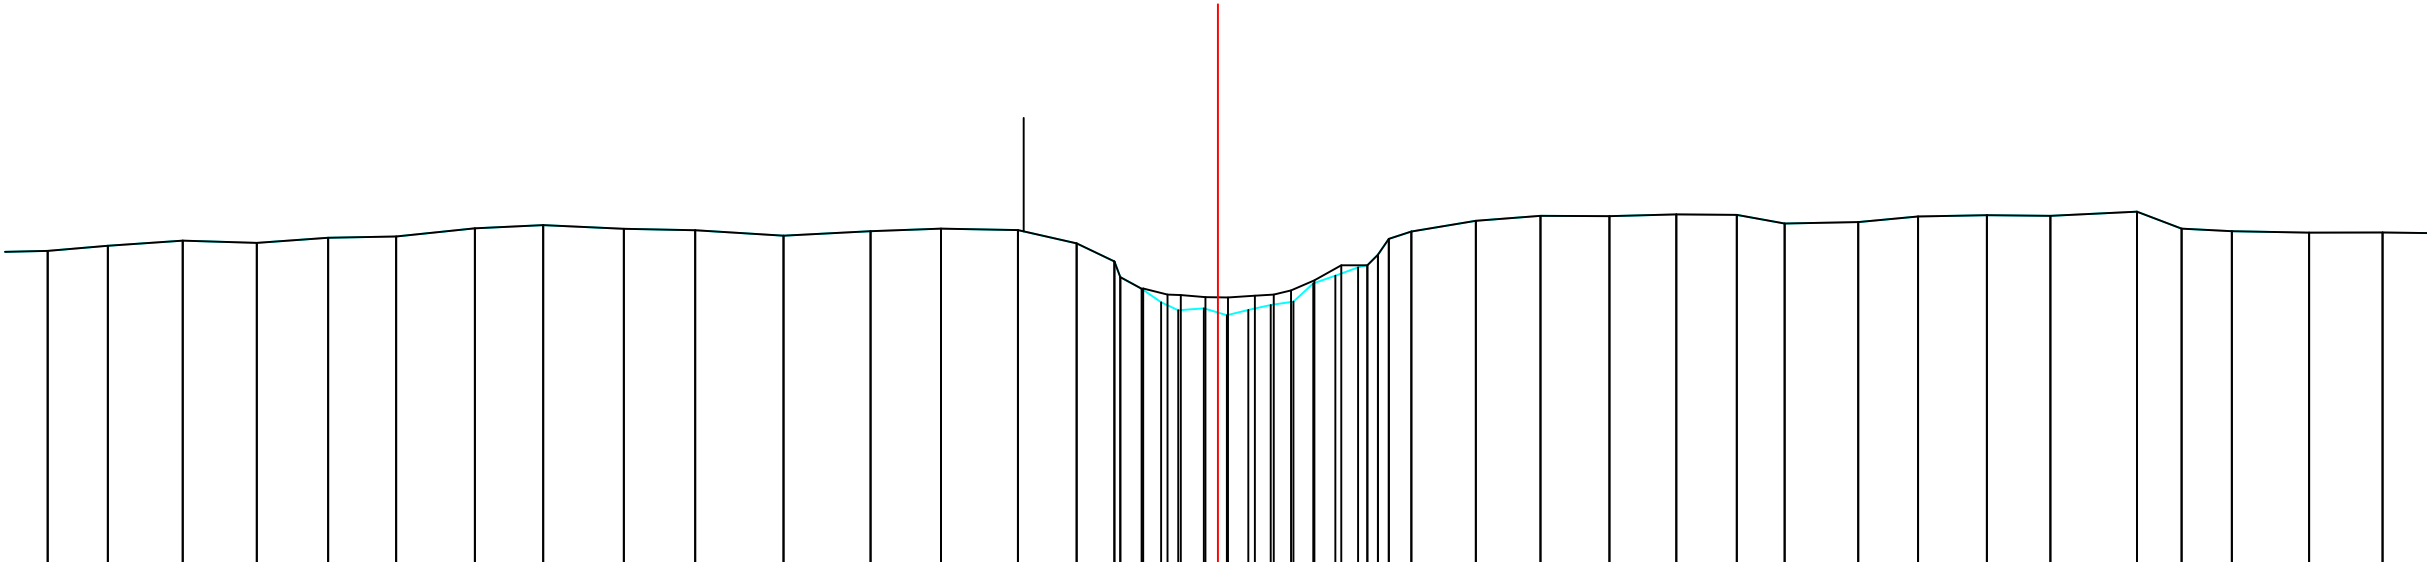

Vaste bodem	Tussenafstand	0.82	0.80	0.99	0.98	0.94	0.90	1.04	0.90	1.07	0.94	1.17	1.15	0.93	1.02	0.78	0.50	0.25	0.34	0.28	0.30	0.29	0.12	0.30	0.85	0.86	0.91	0.89	0.80	0.63	0.97	0.79	0.91	0.84	1.14	0.59	0.66	1.02	0.97	0.89						
	Hoogtes	9.206	9.275	9.342	9.312	9.381	9.398	9.505	9.548	9.499	9.479	9.407	9.466	9.500	9.481	9.307	8.860	8.705	8.527	8.447	8.356	8.425	8.492	8.629	8.535	8.777	8.878	9.016	9.046	9.463	9.604	9.670	9.666	9.688	9.682	9.569	9.587	9.661	9.678	9.671	9.726	9.501	9.466	9.447	9.449	9.447
Slibbodem	Tussenafstand	0.82	0.80	0.99	0.98	0.94	0.90	1.04	0.90	1.07	0.94	1.17	1.15	0.93	1.02	0.78	0.50	0.32	0.33	0.35	0.23	0.36	0.14	0.85	0.86	0.91	0.89	0.80	0.63	0.97	0.79	0.91	0.84	1.14	0.59	0.66	1.02	0.97	0.89							
	Hoogtes	9.206	9.275	9.342	9.312	9.381	9.398	9.505	9.548	9.499	9.479	9.407	9.466	9.500	9.481	9.307	8.860	8.705	8.629	8.594	8.591	8.425	8.429	8.665	8.817	9.016	9.016	9.365	9.463	9.604	9.670	9.666	9.688	9.682	9.569	9.587	9.661	9.678	9.671	9.726	9.501	9.466	9.447	9.449	9.447	
Cumulafstand		15.48	14.69	13.70	12.71	11.77	10.87	9.83	8.93	7.86	6.91	5.75	4.59	3.66	2.65	1.87	1.29	1.01	0.53	0.00	0.40	0.70	1.00	1.26	1.55	1.98	2.26	2.56	3.41	4.27	5.18	6.06	6.86	7.50	8.47	9.26	10.17	11.01	12.16	12.75	13.41	14.43	15.41			