


Legende

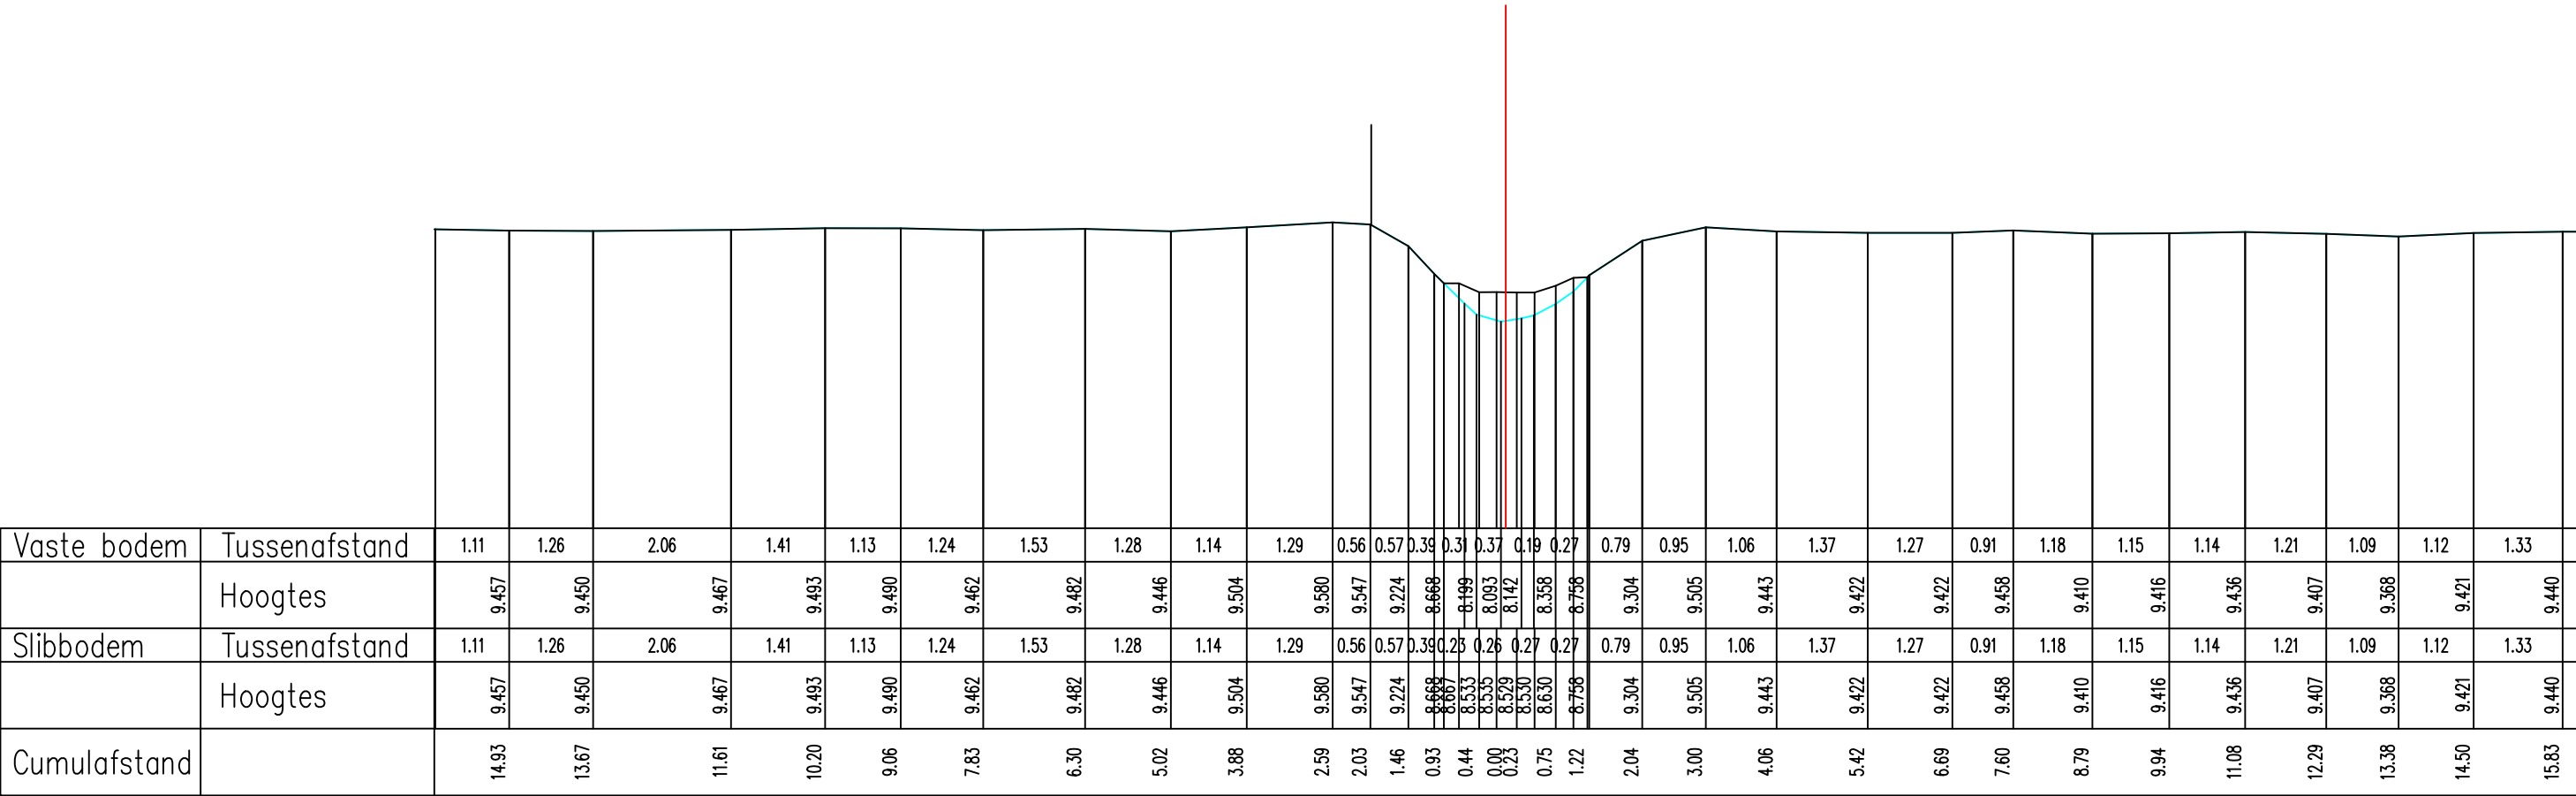

Vaste bodem	Tussenafstand	1.11	1.26	2.06	1.41	1.13	1.24	1.53	1.28	1.14	1.29	0.56	0.57	0.39	0.31	0.37	0.19	0.27	0.79	0.95	1.06	1.37	1.27	0.91	1.18	1.15	1.14	1.21	1.09	1.12	1.33			
	Hoogtes	9.457	9.450	9.467	9.493	9.490	9.462	9.482	9.446	9.504	9.580	9.547	9.224	8.668	8.667	8.199	8.093	8.142	8.358	8.756	9.304	9.505	9.443	9.422	9.422	9.458	9.410	9.416	9.436	9.407	9.368	9.421	9.440	
Slibbodem	Tussenafstand	1.11	1.26	2.06	1.41	1.13	1.24	1.53	1.28	1.14	1.29	0.56	0.57	0.39	0.25	0.26	0.27	0.27	0.79	0.95	1.06	1.37	1.27	0.91	1.18	1.15	1.14	1.21	1.09	1.12	1.33			
	Hoogtes	9.457	9.450	9.467	9.493	9.490	9.462	9.482	9.446	9.504	9.580	9.547	9.224	8.668	8.667	8.199	8.533	8.533	8.529	8.530	8.630	9.304	9.505	9.443	9.422	9.422	9.458	9.410	9.416	9.436	9.407	9.368	9.421	9.440
Cumulafstand		14.93	13.67	11.61	10.20	9.06	7.83	6.30	5.02	3.88	2.59	2.03	1.46	0.93	0.44	0.00	0.23	0.75	1.22	2.04	3.00	4.06	5.42	6.69	7.60	8.79	9.94	11.08	12.29	13.38	14.50	15.83		

Gemeente Haacht

B2096

Leibeek

VHAG: 6558

Locatie atlaspunt (LB72): X-coördinaat: 171129,6016 Y-coördinaat: 183670,8147

DWARSPROFIELPLAN

Atlaspunt - 306
Datum opmeting: 2/02/2005
Schaal: 1/100



**VLAAMS-
BRABANT**