
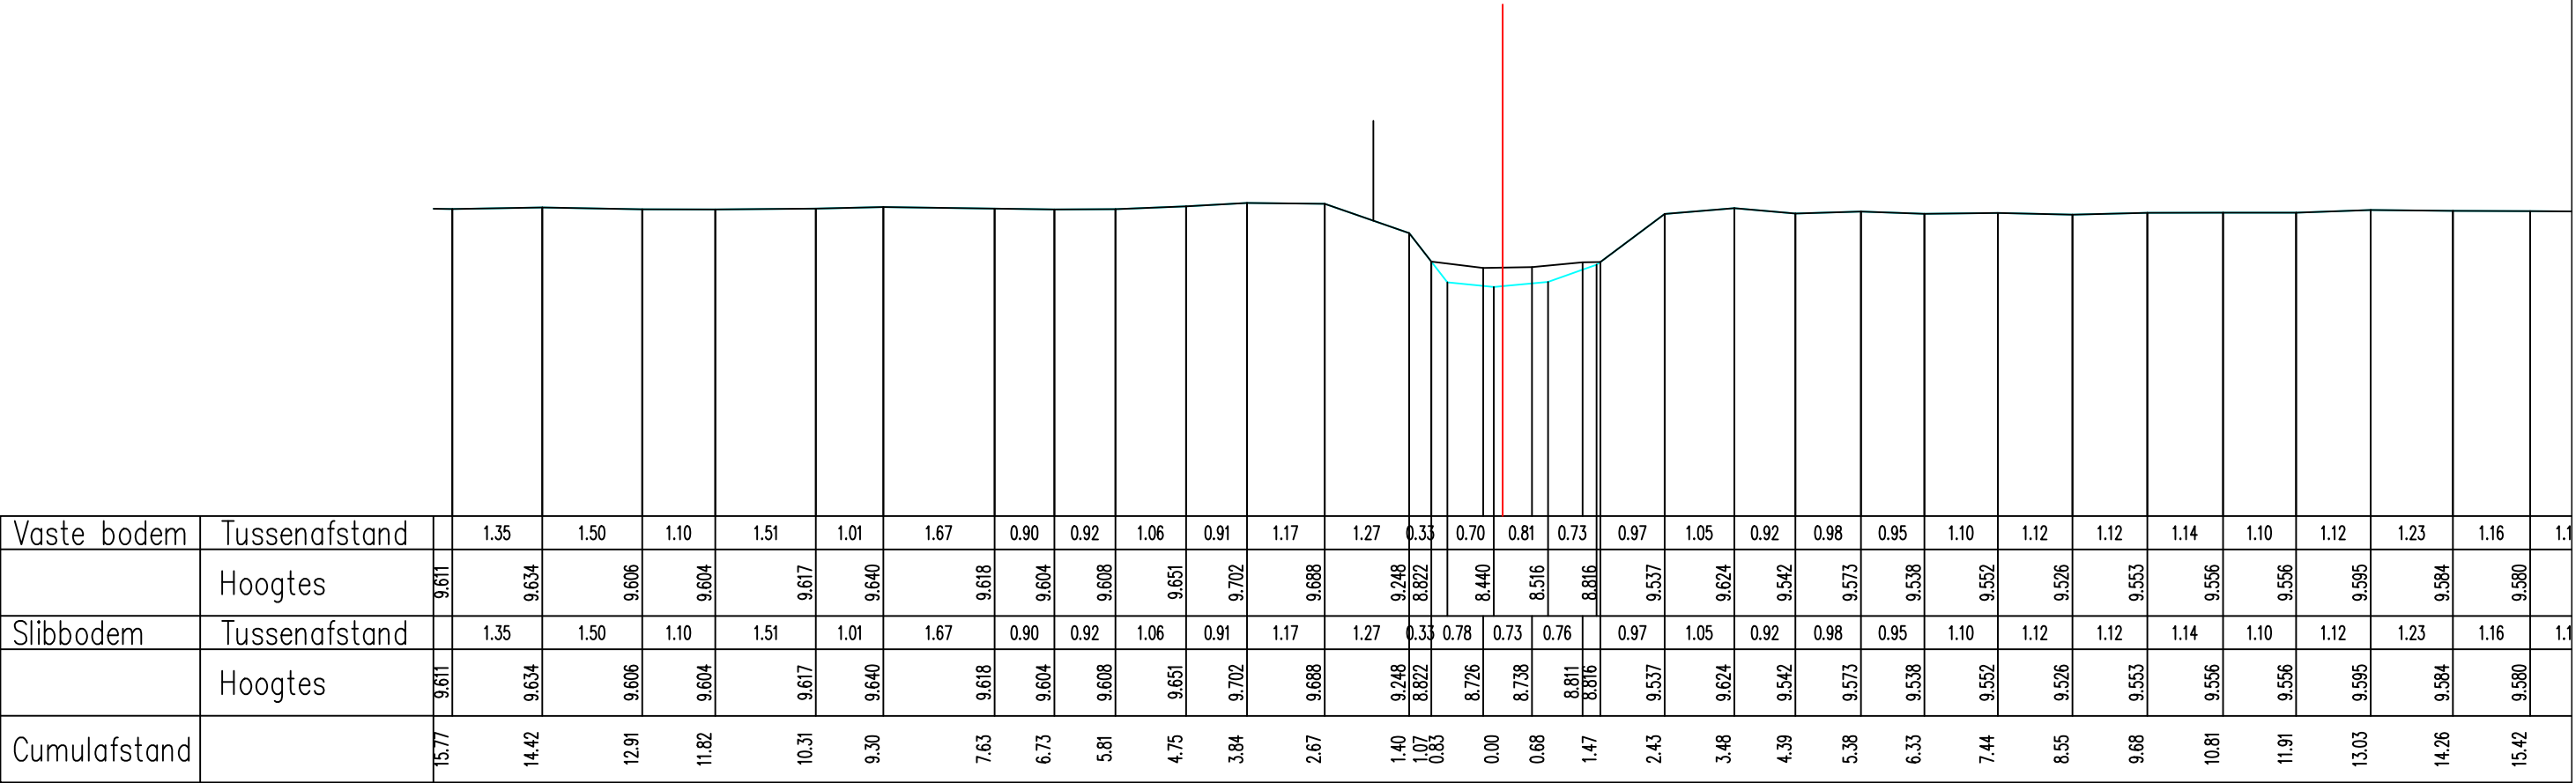


Legende

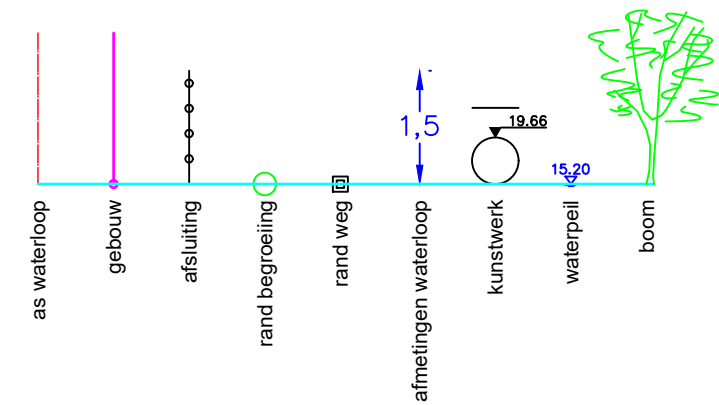

Vaste bodem	Tussenafstand		1.35	1.50	1.10	1.51	1.01	1.67	0.90	0.92	1.06	0.91	1.17	1.27	0.33	0.70	0.81	0.73	0.97	1.05	0.92	0.98	0.95	1.10	1.12	1.12	1.14	1.10	1.12	1.23	1.16	1.1	
	Hoogtes	9.611	9.634	9.606	9.604	9.617	9.640	9.618	9.604	9.608	9.651	9.702	9.688	9.248	8.822	8.440	8.516	8.816	9.537	9.624	9.542	9.573	9.538	9.552	9.526	9.553	9.556	9.556	9.595	9.584	9.580		
Slibbodem	Tussenafstand		1.35	1.50	1.10	1.51	1.01	1.67	0.90	0.92	1.06	0.91	1.17	1.27	0.33	0.78	0.73	0.76	0.97	1.05	0.92	0.98	0.95	1.10	1.12	1.12	1.14	1.10	1.12	1.23	1.16	1.1	
	Hoogtes	9.611	9.634	9.606	9.604	9.617	9.640	9.618	9.604	9.608	9.651	9.702	9.688	9.248	8.822	8.726	8.738	8.811	8.816	9.537	9.624	9.542	9.573	9.538	9.552	9.526	9.553	9.556	9.556	9.595	9.584	9.580	
Cumulafstand		15.77	14.42	12.91	11.82	10.31	9.30	7.63	6.73	5.81	4.75	3.84	2.67	1.40	1.07	0.83	0.00	0.68	1.47	2.43	3.48	4.39	5.38	6.33	7.44	8.55	9.68	10.81	11.91	13.03	14.26	15.42	

Gemeente Haacht

B2096

Leibeek

VHAG: 6558

Locatie atlaspunt (LB72):

X-coördinaat: 171152,5284 Y-coördinaat: 183700,1502

DWARSPROFIELPLAN

Atlaspunt - 307

Datum opmeting: 2/02/2005

Schaal: 1/100



**VLAAMS-
BRABANT**