


Legende

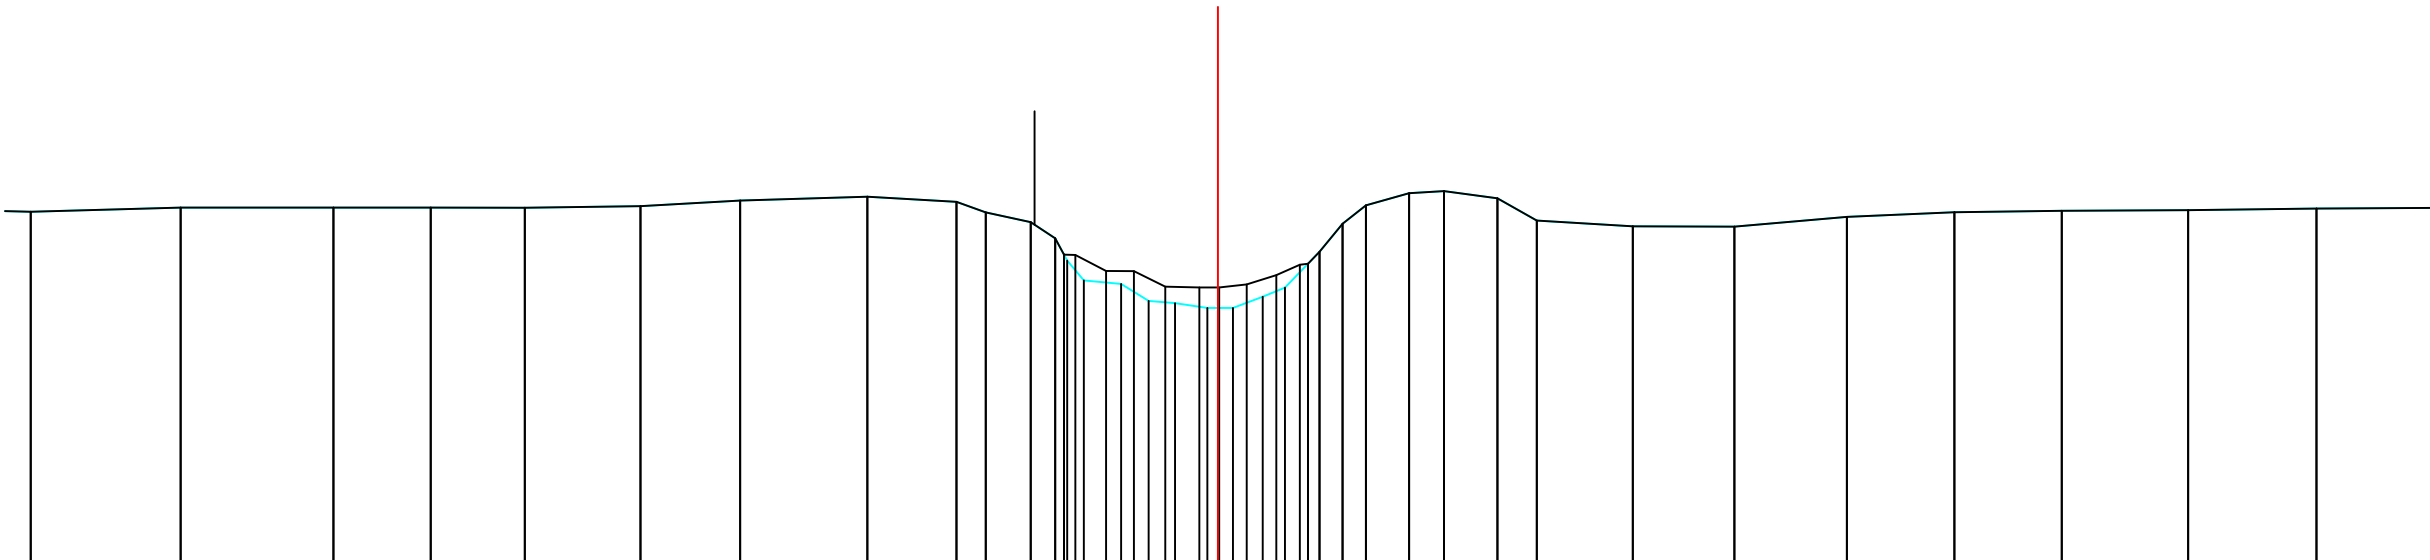

Vaste bodem	Tussenafstand		1.98	2.02	1.29	1.24	1.53	1.32	1.68	1.18	0.39	0.59	0.22	0.36	0.43	0.39	0.30	0.30	0.57	0.46	0.71	0.52	1.27	1.34	1.49	1.42	1.42	1.67	1.70	1.78					
	Hoogtes	9.697	9.753	9.753	9.752	9.751	9.772	9.845	9.897	9.829	9.689	9.559	9.130	8.790	8.744	8.518	8.488	8.425	8.425	8.574	8.694	9.169	9.538	9.783	9.943	9.971	9.875	9.582	9.504	9.500	9.629	9.692	9.711	9.718	9.739
Slibbodem	Tussenafstand		1.98	2.02	1.29	1.24	1.53	1.32	1.68	1.18	0.39	0.59	0.15	0.37	0.45	0.36	0.31	0.30	0.57	0.46	0.71	0.52	1.27	1.34	1.49	1.42	1.42	1.67	1.70	1.78					
	Hoogtes	9.697	9.753	9.753	9.752	9.751	9.772	9.845	9.897	9.829	9.689	9.559	9.130	8.914	8.913	8.707	8.696	8.696	8.736	8.859	8.998	9.169	9.538	9.783	9.943	9.971	9.875	9.582	9.504	9.500	9.629	9.692	9.711	9.718	9.739
Cumulafstand		15.71	13.72	11.70	10.41	9.17	7.64	6.32	4.64	3.46	3.07	2.48	2.04	1.77	1.28	0.92	0.57	0.00	0.59	0.89	1.34	1.65	1.96	2.53	2.99	3.70	4.22	5.49	6.83	8.32	9.74	11.16	12.83	14.53	

Gemeente Haacht

B2096

Leibeek

VHAG: 6558

Locatie atlaspunt (LB72): X-coördinaat: 171191,223 Y-coördinaat: 183734,3166

DWARSPROFIELPLAN

Atlaspunt - 309
Datum opmeting: 2/02/2005
Schaal: 1/100



VLAAMS-
BRABANT