
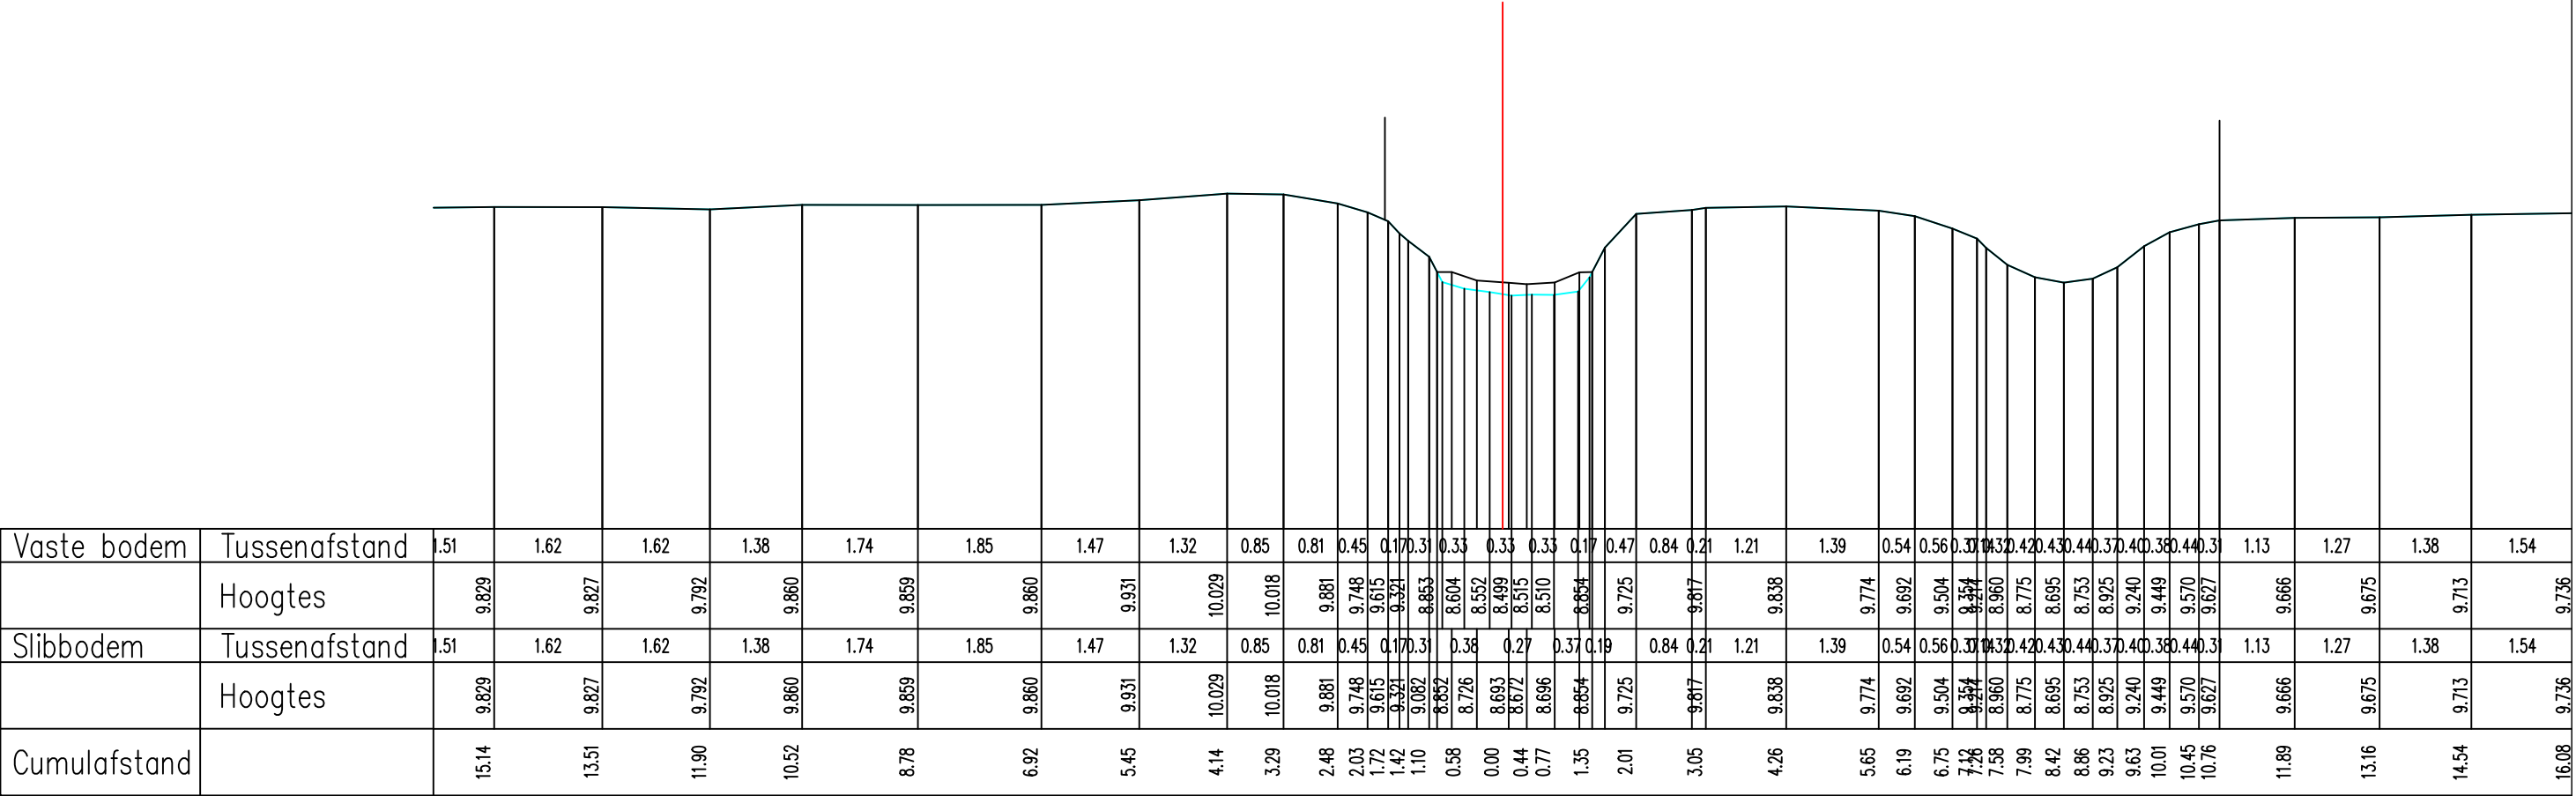


Legende

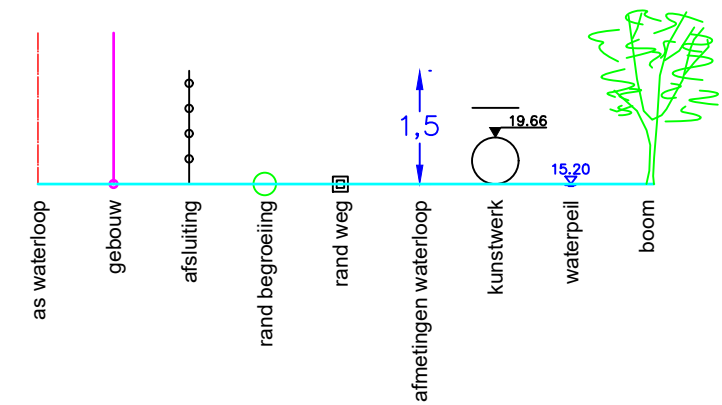

Vaste bodem	Tussenafstand	1.51	1.62	1.62	1.38	1.74	1.85	1.47	1.32	0.85	0.81	0.45	0.17	0.33	0.33	0.33	0.17	0.47	0.84	0.21	1.21	1.39	0.54	0.56	0.37	0.43	0.42	0.43	0.44	0.37	0.40	0.38	0.44	0.3	1.13	1.27	1.38	1.54				
	Hoogtes	9.829	9.827	9.792	9.860	9.859	9.860	9.931	10.029	10.018	9.881	9.748	9.615	9.321	8.853	8.604	8.552	8.499	8.515	8.510	8.654	9.725	9.817	9.838	9.774	9.692	9.504	9.354	9.274	8.960	8.775	8.695	8.753	8.925	9.240	9.449	9.570	9.627	9.666	9.675	9.713	9.736
Slibbodem	Tussenafstand	1.51	1.62	1.62	1.38	1.74	1.85	1.47	1.32	0.85	0.81	0.45	0.17	0.33	0.38	0.27	0.37	0.19	0.84	0.21	1.21	1.39	0.54	0.56	0.37	0.43	0.42	0.43	0.44	0.37	0.40	0.38	0.44	0.3	1.13	1.27	1.38	1.54				
	Hoogtes	9.829	9.827	9.792	9.860	9.859	9.860	9.931	10.029	10.018	9.881	9.748	9.615	9.321	9.082	8.892	8.726	8.693	8.672	8.696	8.654	9.725	9.817	9.838	9.774	9.692	9.504	9.354	9.274	8.960	8.775	8.695	8.753	8.925	9.240	9.449	9.570	9.627	9.666	9.675	9.713	9.736
Cumulafstand		15.14	13.51	11.90	10.52	8.78	6.92	5.45	4.14	3.29	2.48	2.03	1.72	1.42	1.10	0.58	0.00	0.44	0.77	1.35	2.01	3.05	4.26	5.65	6.19	6.75	7.12	7.28	7.58	7.99	8.42	8.86	9.23	9.63	10.01	10.45	10.76	11.89	13.16	14.54	16.08	

Gemeente Rotselaar_Haacht

B2096

Leibeek

VHAG: 6558

Locatie atlaspunt (LB72): X-coördinaat: 171245,7399 Y-coördinaat: 183717,2138

DWARSPROFIELPLAN

Atlaspunt - 311
Datum opmeting: 2/02/2005
Schaal: 1/100



VLAAMS-
BRABANT