


Legende

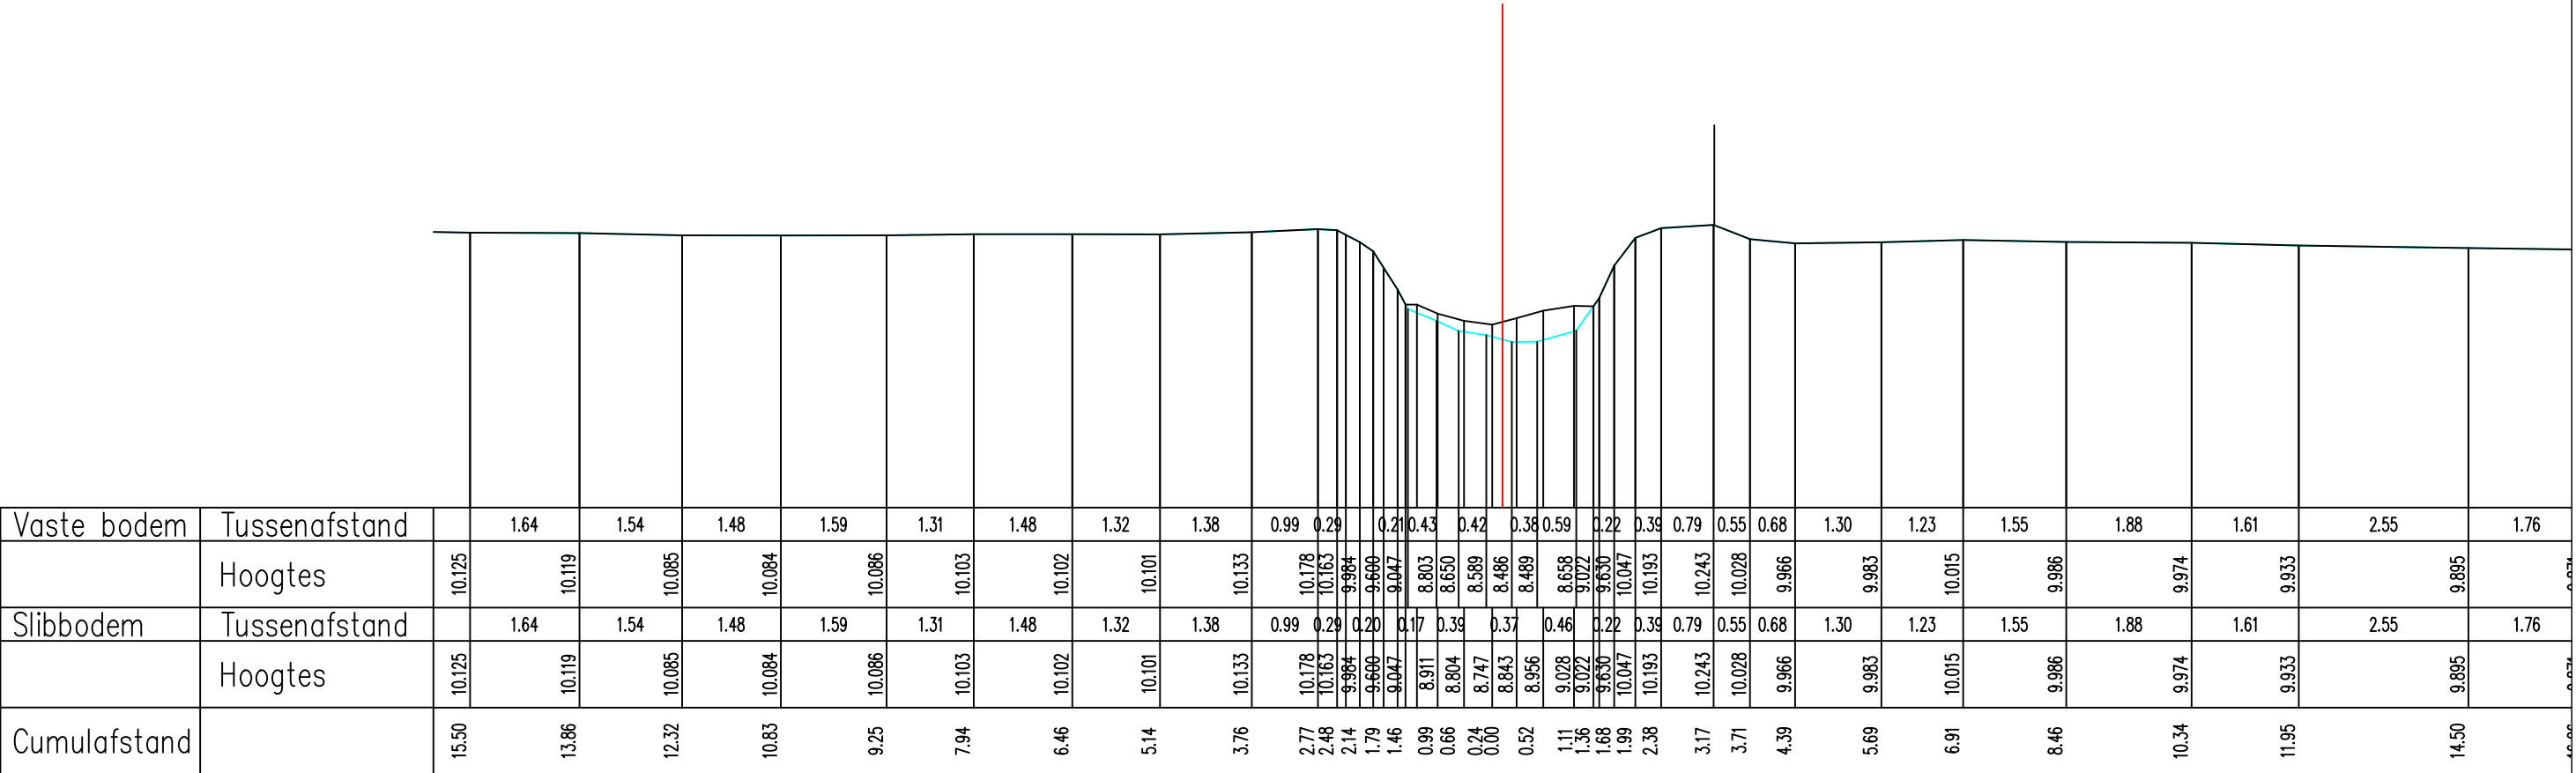

Vaste bodem	Tussenafstand		1.64	1.54	1.48	1.59	1.31	1.48	1.32	1.38	0.99	0.29	0.21	0.43	0.42	0.38	0.59	0.22	0.39	0.79	0.55	0.68	1.30	1.23	1.55	1.88	1.61	2.55	1.76						
	Hoogtes	10.125	10.119	10.085	10.084	10.086	10.103	10.102	10.101	10.133	10.178	10.163	9.984	9.680	9.047	8.803	8.650	8.589	8.486	8.489	8.658	9.022	9.630	10.047	10.193	10.243	10.028	9.966	9.983	10.015	9.986	9.974	9.933	9.895	9.874
Slibbodem	Tussenafstand		1.64	1.54	1.48	1.59	1.31	1.48	1.32	1.38	0.99	0.29	0.20	0.17	0.39	0.37	0.46	0.22	0.39	0.79	0.55	0.68	1.30	1.23	1.55	1.88	1.61	2.55	1.76						
	Hoogtes	10.125	10.119	10.085	10.084	10.086	10.103	10.102	10.101	10.133	10.178	10.163	9.984	9.680	9.047	8.911	8.804	8.747	8.843	8.956	9.028	9.022	9.630	10.047	10.193	10.243	10.028	9.966	9.983	10.015	9.986	9.974	9.933	9.895	9.874
Cumulafstand		15.50	13.86	12.32	10.83	9.25	7.94	6.46	5.14	3.76	2.77	2.48	2.14	1.79	1.46	0.99	0.66	0.24	0.00	0.52	1.11	1.36	1.68	1.99	2.38	3.17	3.71	4.39	5.69	6.91	8.46	10.34	11.95	14.50	16.58

Gemeente Rotselaar_Haacht

B2096

Leibeek

VHAG: 6558

Locatie atlaspunt (LB72): X-coördinaat: 171374,084 Y-coördinaat: 183734,6618

DWARSPROFIELPLAN

Atlaspunt - 316
Datum opmeting: 2/02/2005
Schaal: 1/100

